





FRONT ELEVATION
636 SPRING VALLEY ROAD
HARDING TOWNSHIP, N.J.

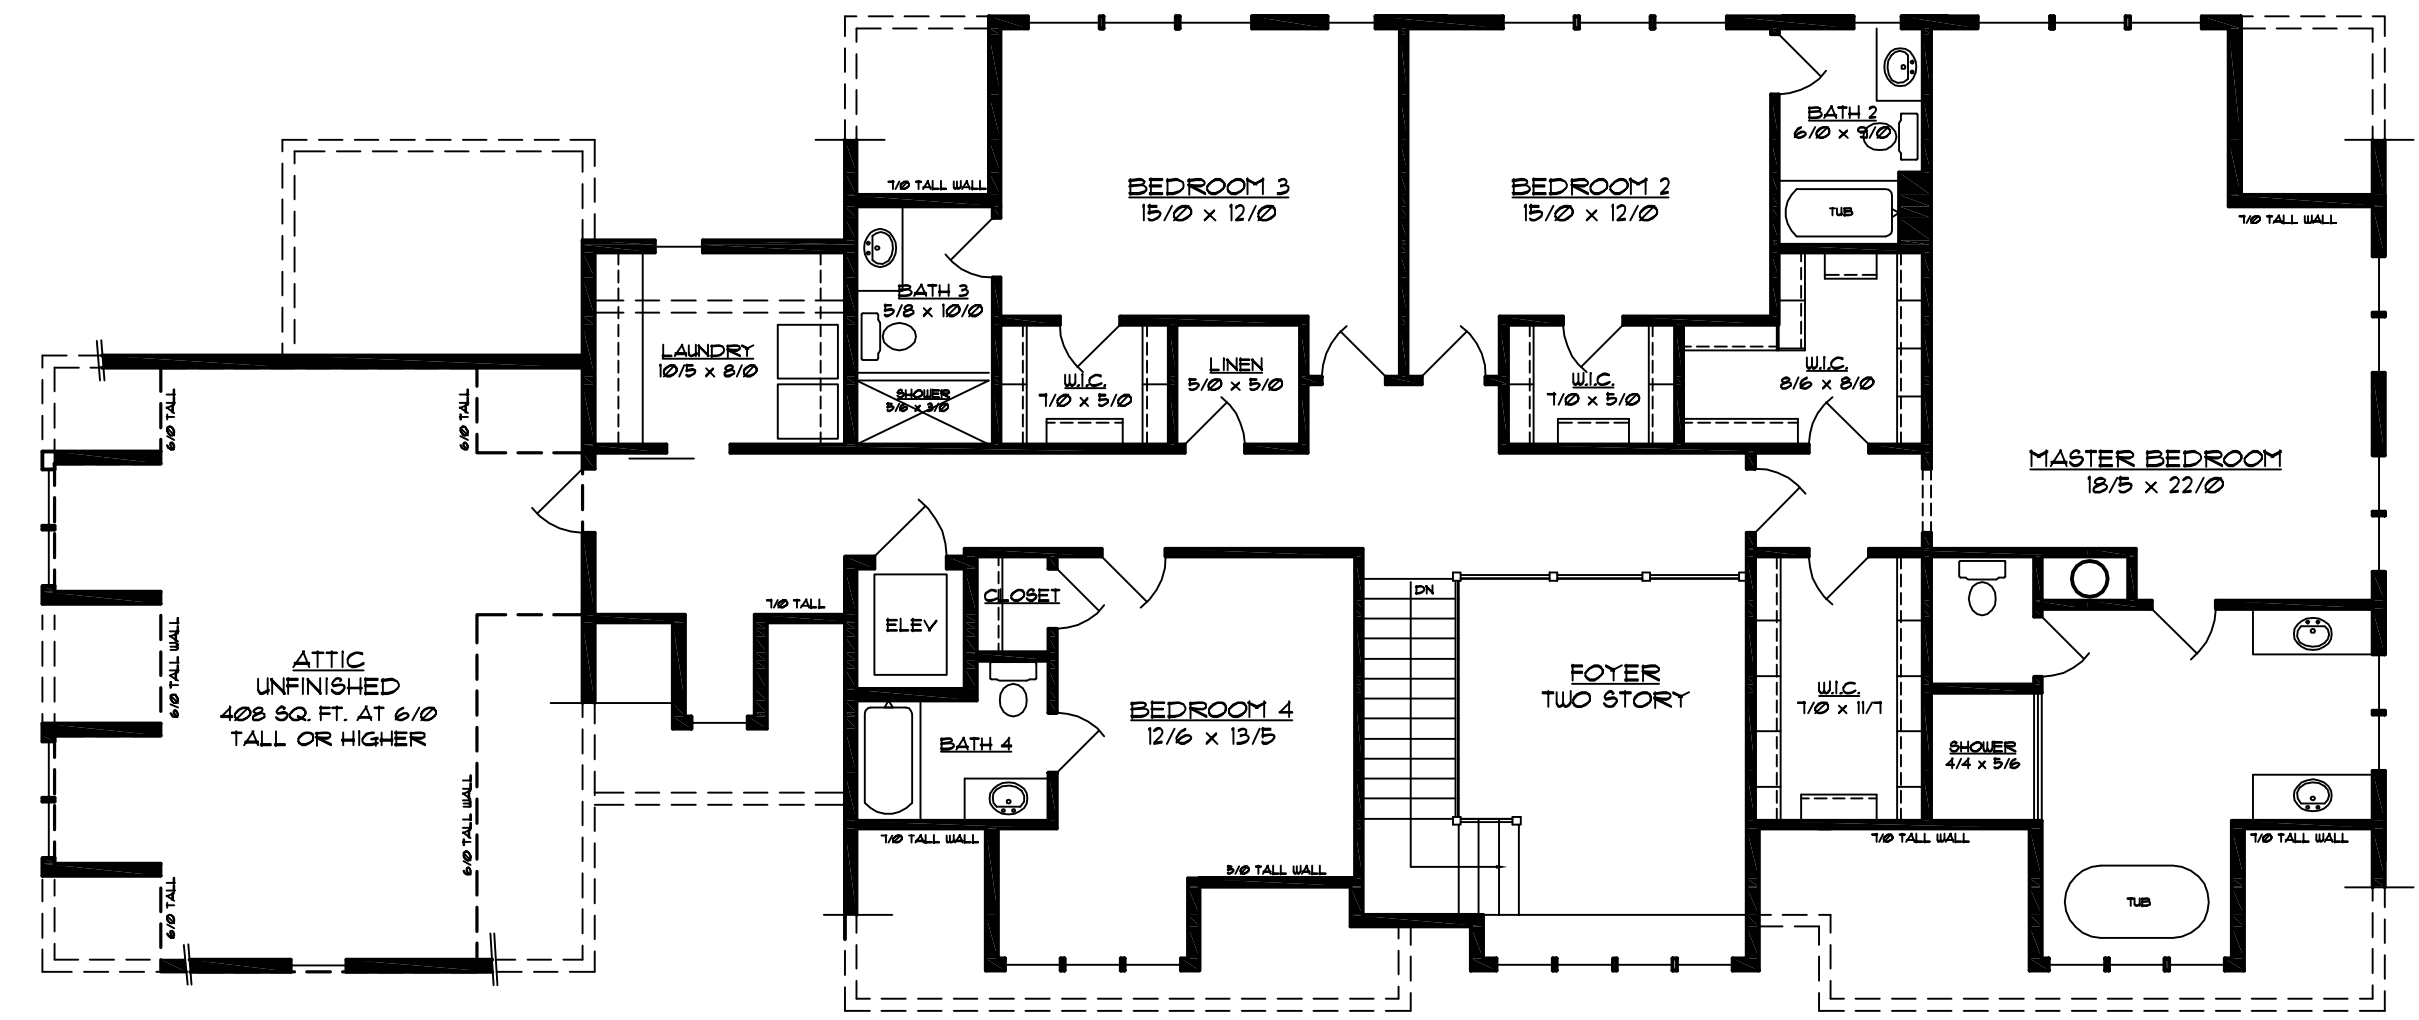

SECOND FLOOR PLAN
2,228 SQ. FT. FINISHED 1/8"=1'-0"
408 SQ. FT. OVER GARAGE
7,636 SQ. FT. FINISHED




REAR ELEVATION
636 SPRING VALLEY ROAD
HARDING TOWNSHIP, N.J.

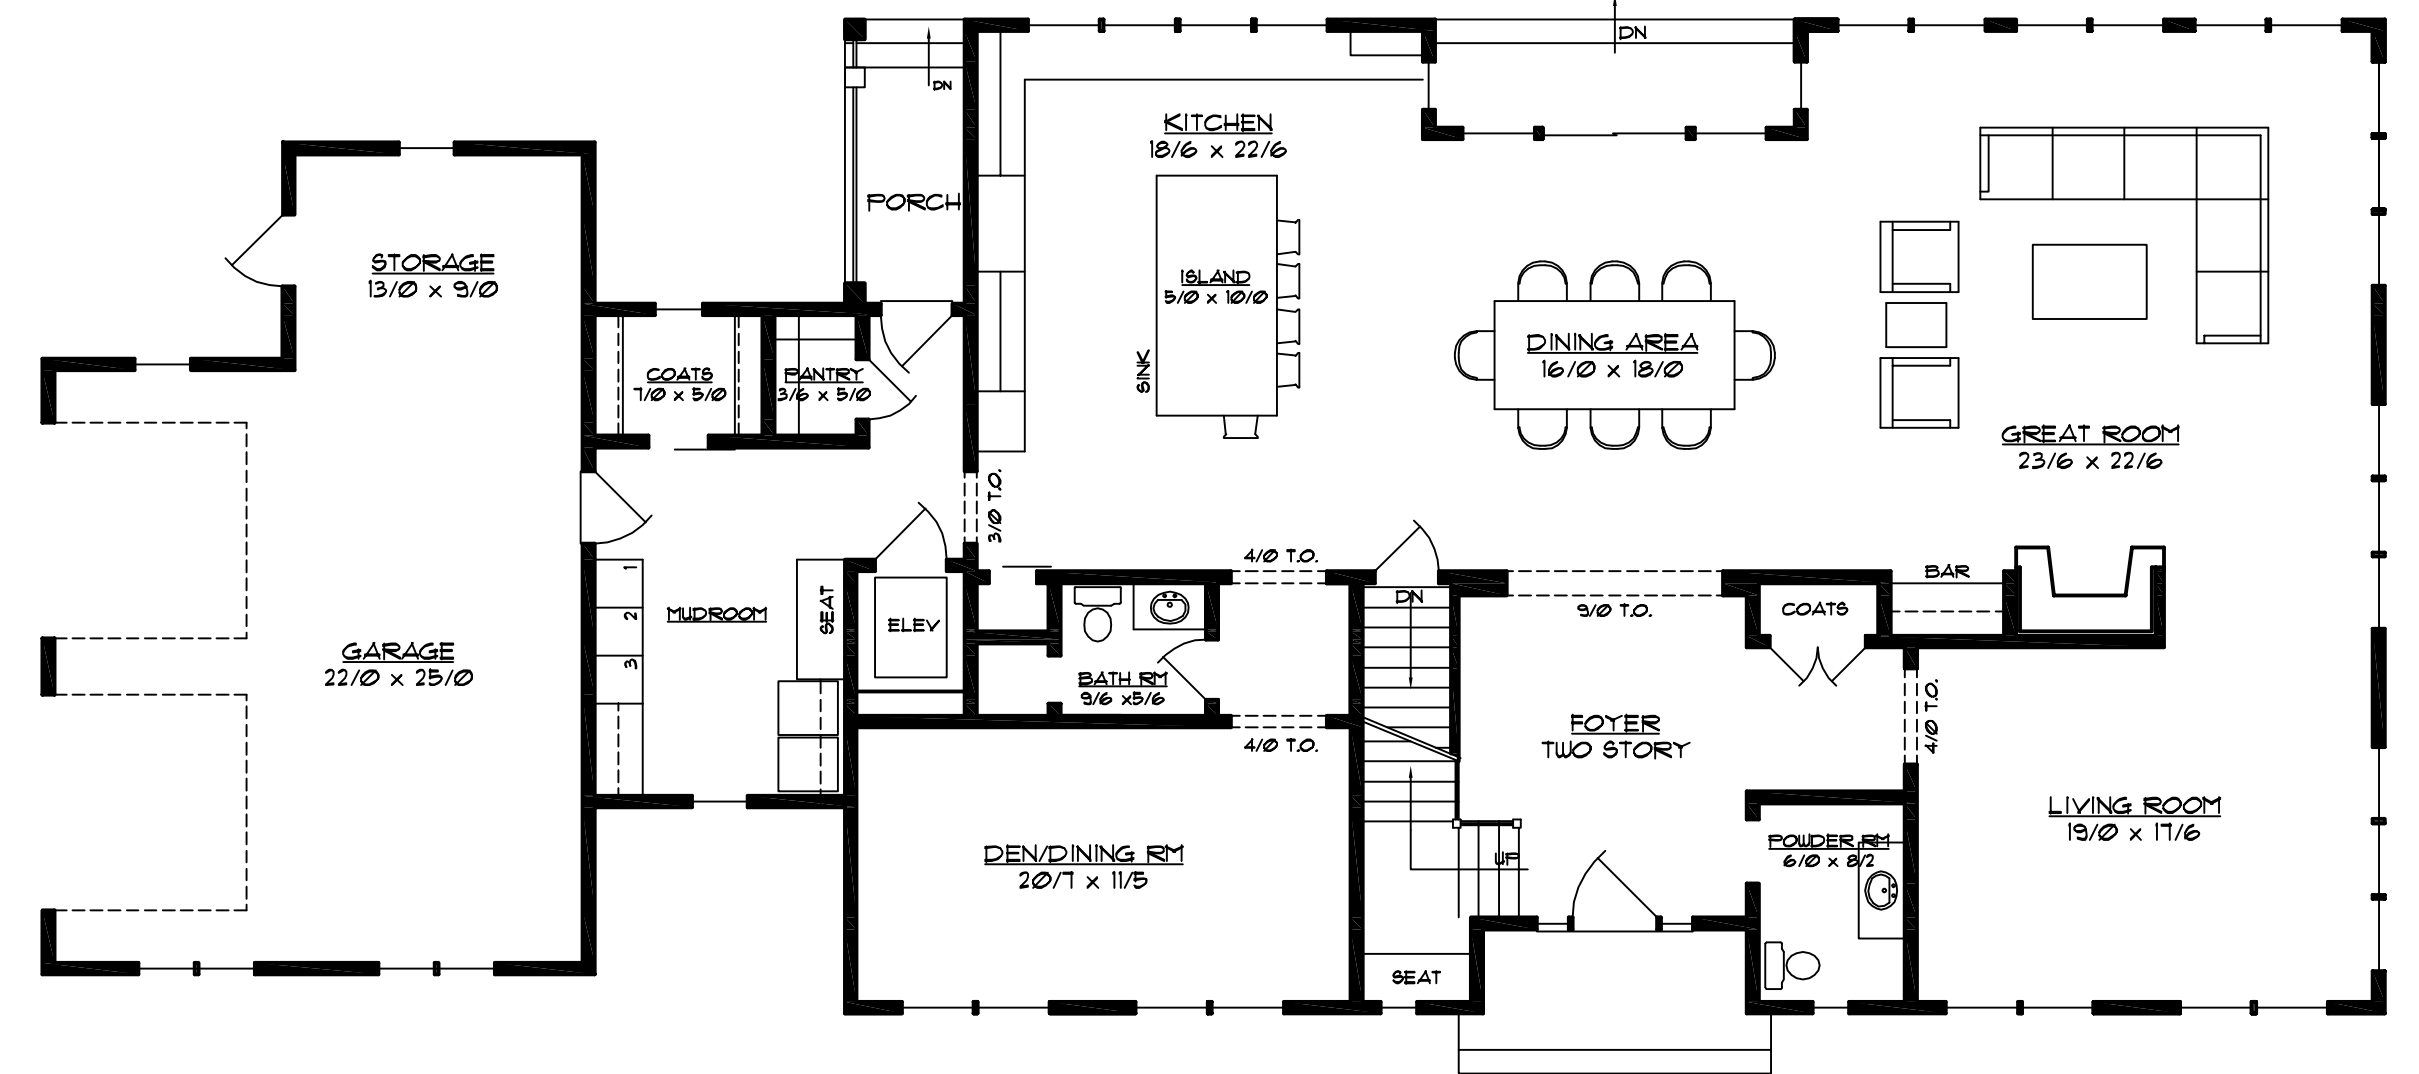


FIRST FLOOR PLAN
2,711 SQ. FT. FINISHED 1/8"=1'-0"



LEFT ELEVATION
636 SPRING VALLEY ROAD
HARDING TOWNSHIP, N.J.

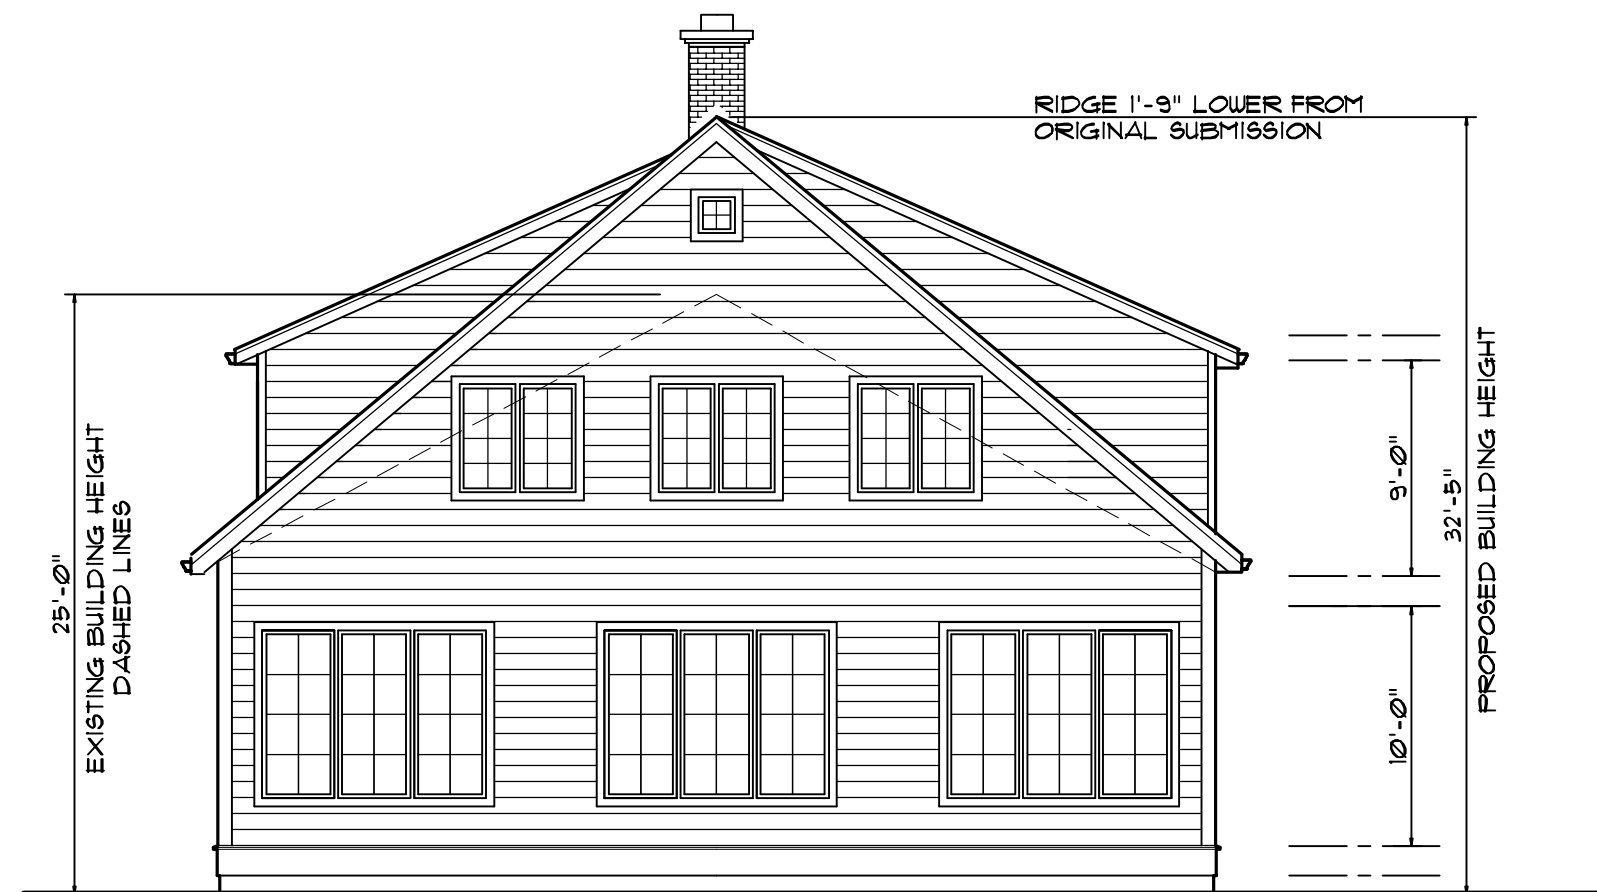

RIGHT ELEVATION
636 SPRING VALLEY ROAD
HARDING TOWNSHIP, N.J.

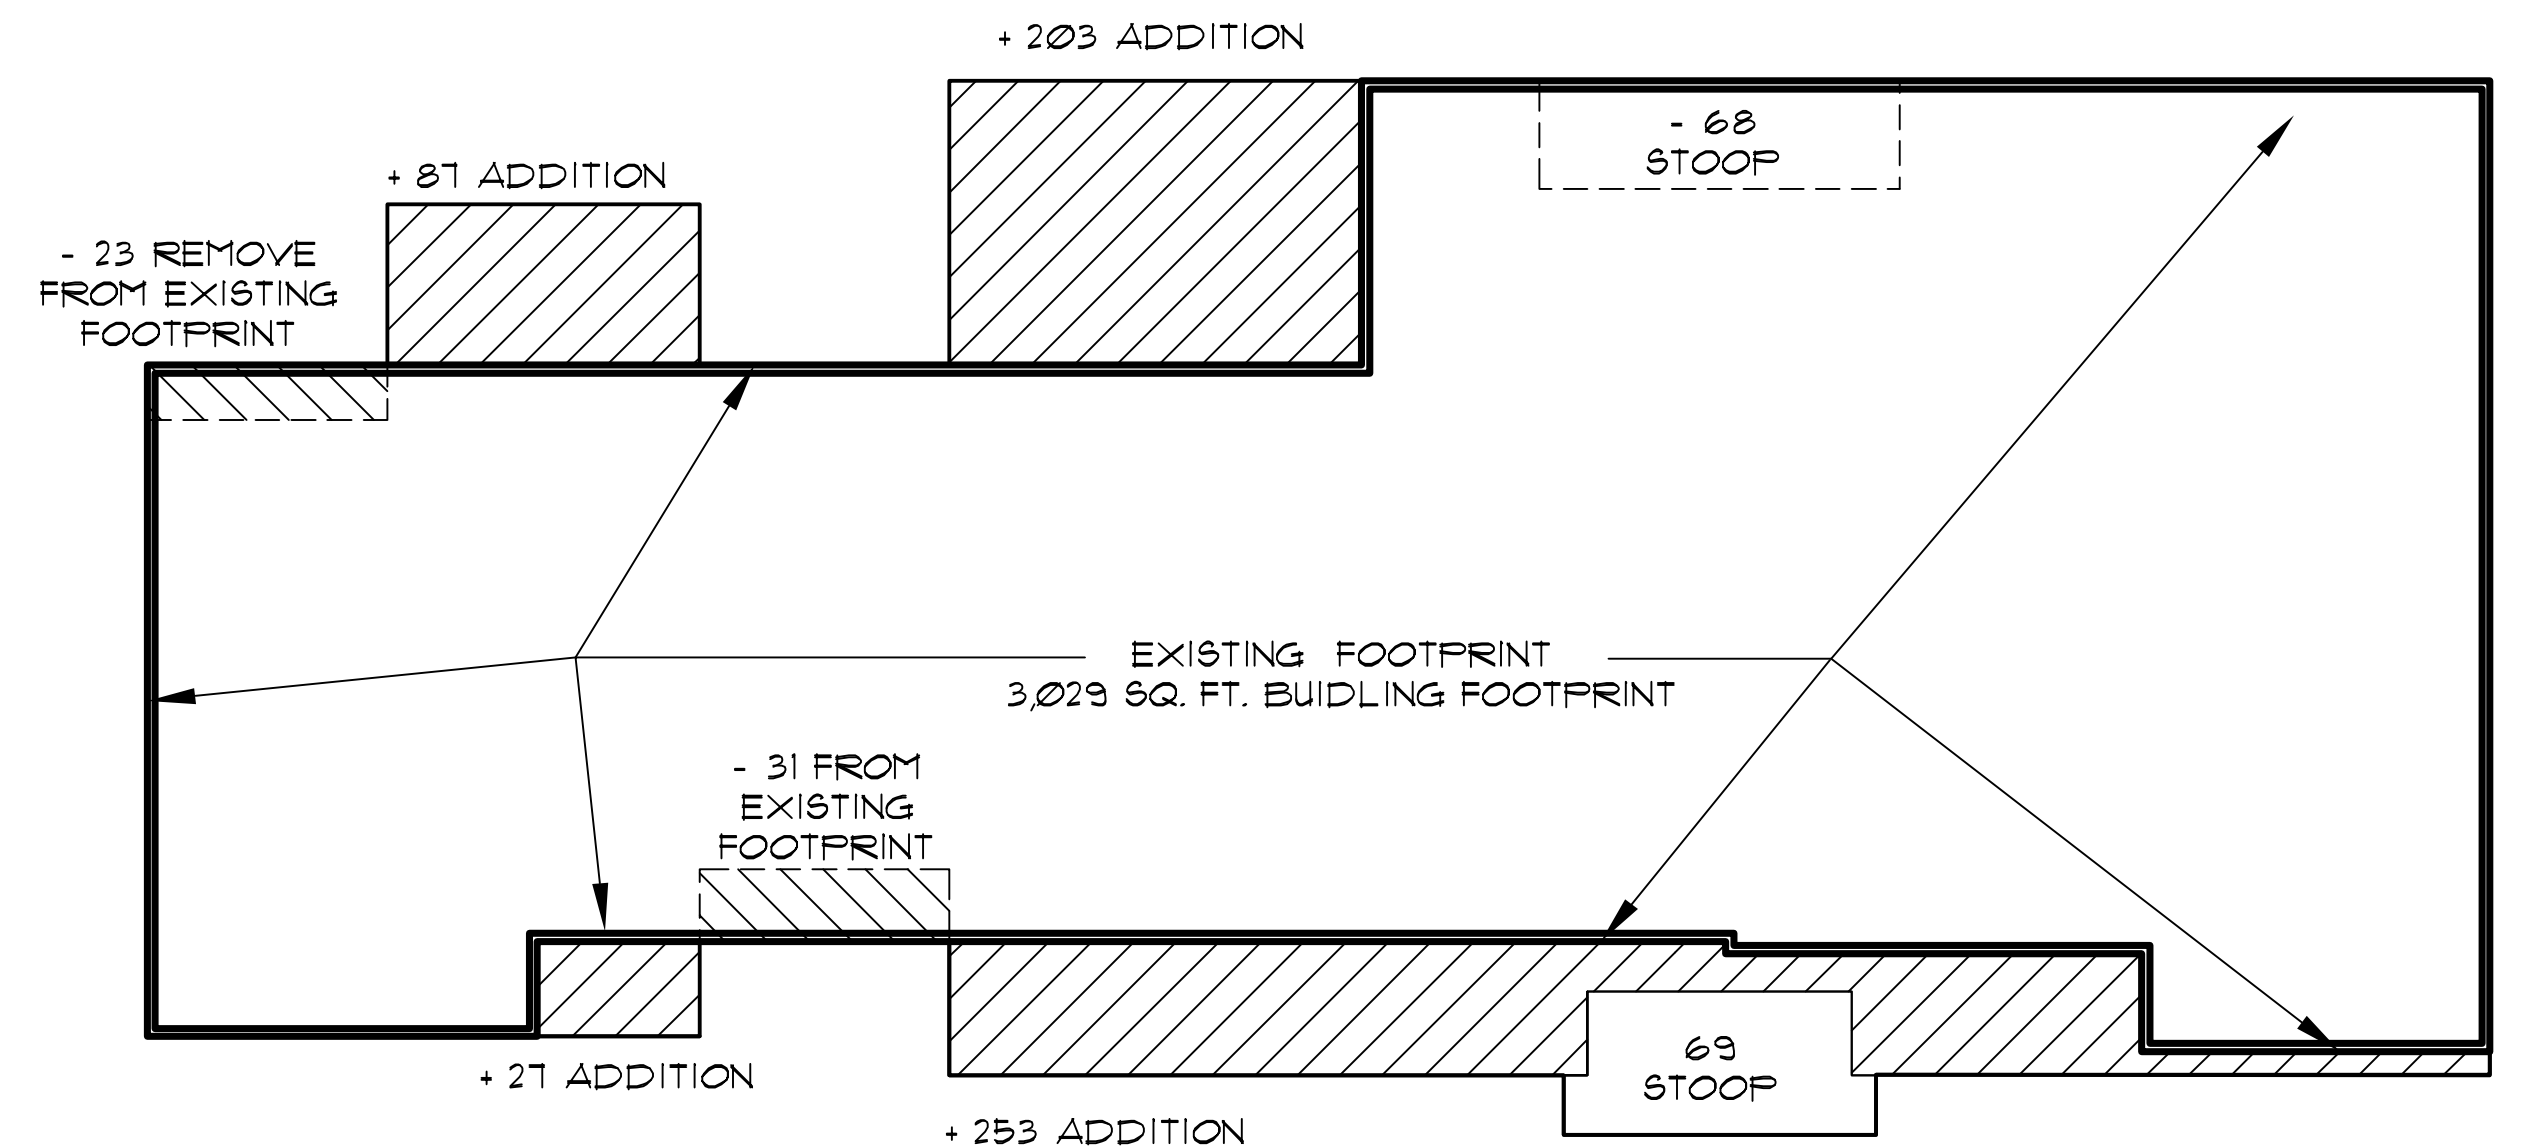

PROPOSED FLOOR PLAN DIAGRAM
3,029-68+203+81-23+27-31+253=3,411 SQ. FT.

MAY, 16, 2024
HEARING

Revisions	By
REVISED DESIGN DRAWINGS / PLANS	
BOARD OF ADJUSTMENT PROPOSED ADDITION 636 SPRING VALLEY ROAD HARDING TWP, NEW JERSEY	
JAY MICHAEL PETRILLO, AIA, ARCHITECT 22 VALLEY VIEW AVENUE GLADSTONE, NJ 07034 908 - 766 - 4543 jaypetrilloarchitect@verizon.net NJ - AH1703	
Date	5/16/2024
Scale	1/4"=1'-0"
Drawn	JMP/LSC
Job No.	21-0320
File	0320-SK3
Sheet	1
of 1	Sheets