

ESTATES OF HURSTMONT


| H A R D I N G T O W N S H I P |

THE ARCHITECTURAL PLANS AND ELEVATIONS ARE
ARCHITECTURAL CONCEPTS. DETAILS AND DIMENSIONS
SHOWN MAY VARY FROM FINAL ARCHITECTS PLANS,
BUILDER FIELD CHANGES AND/OR SITE CONDITIONS.




5/5/2023

562201

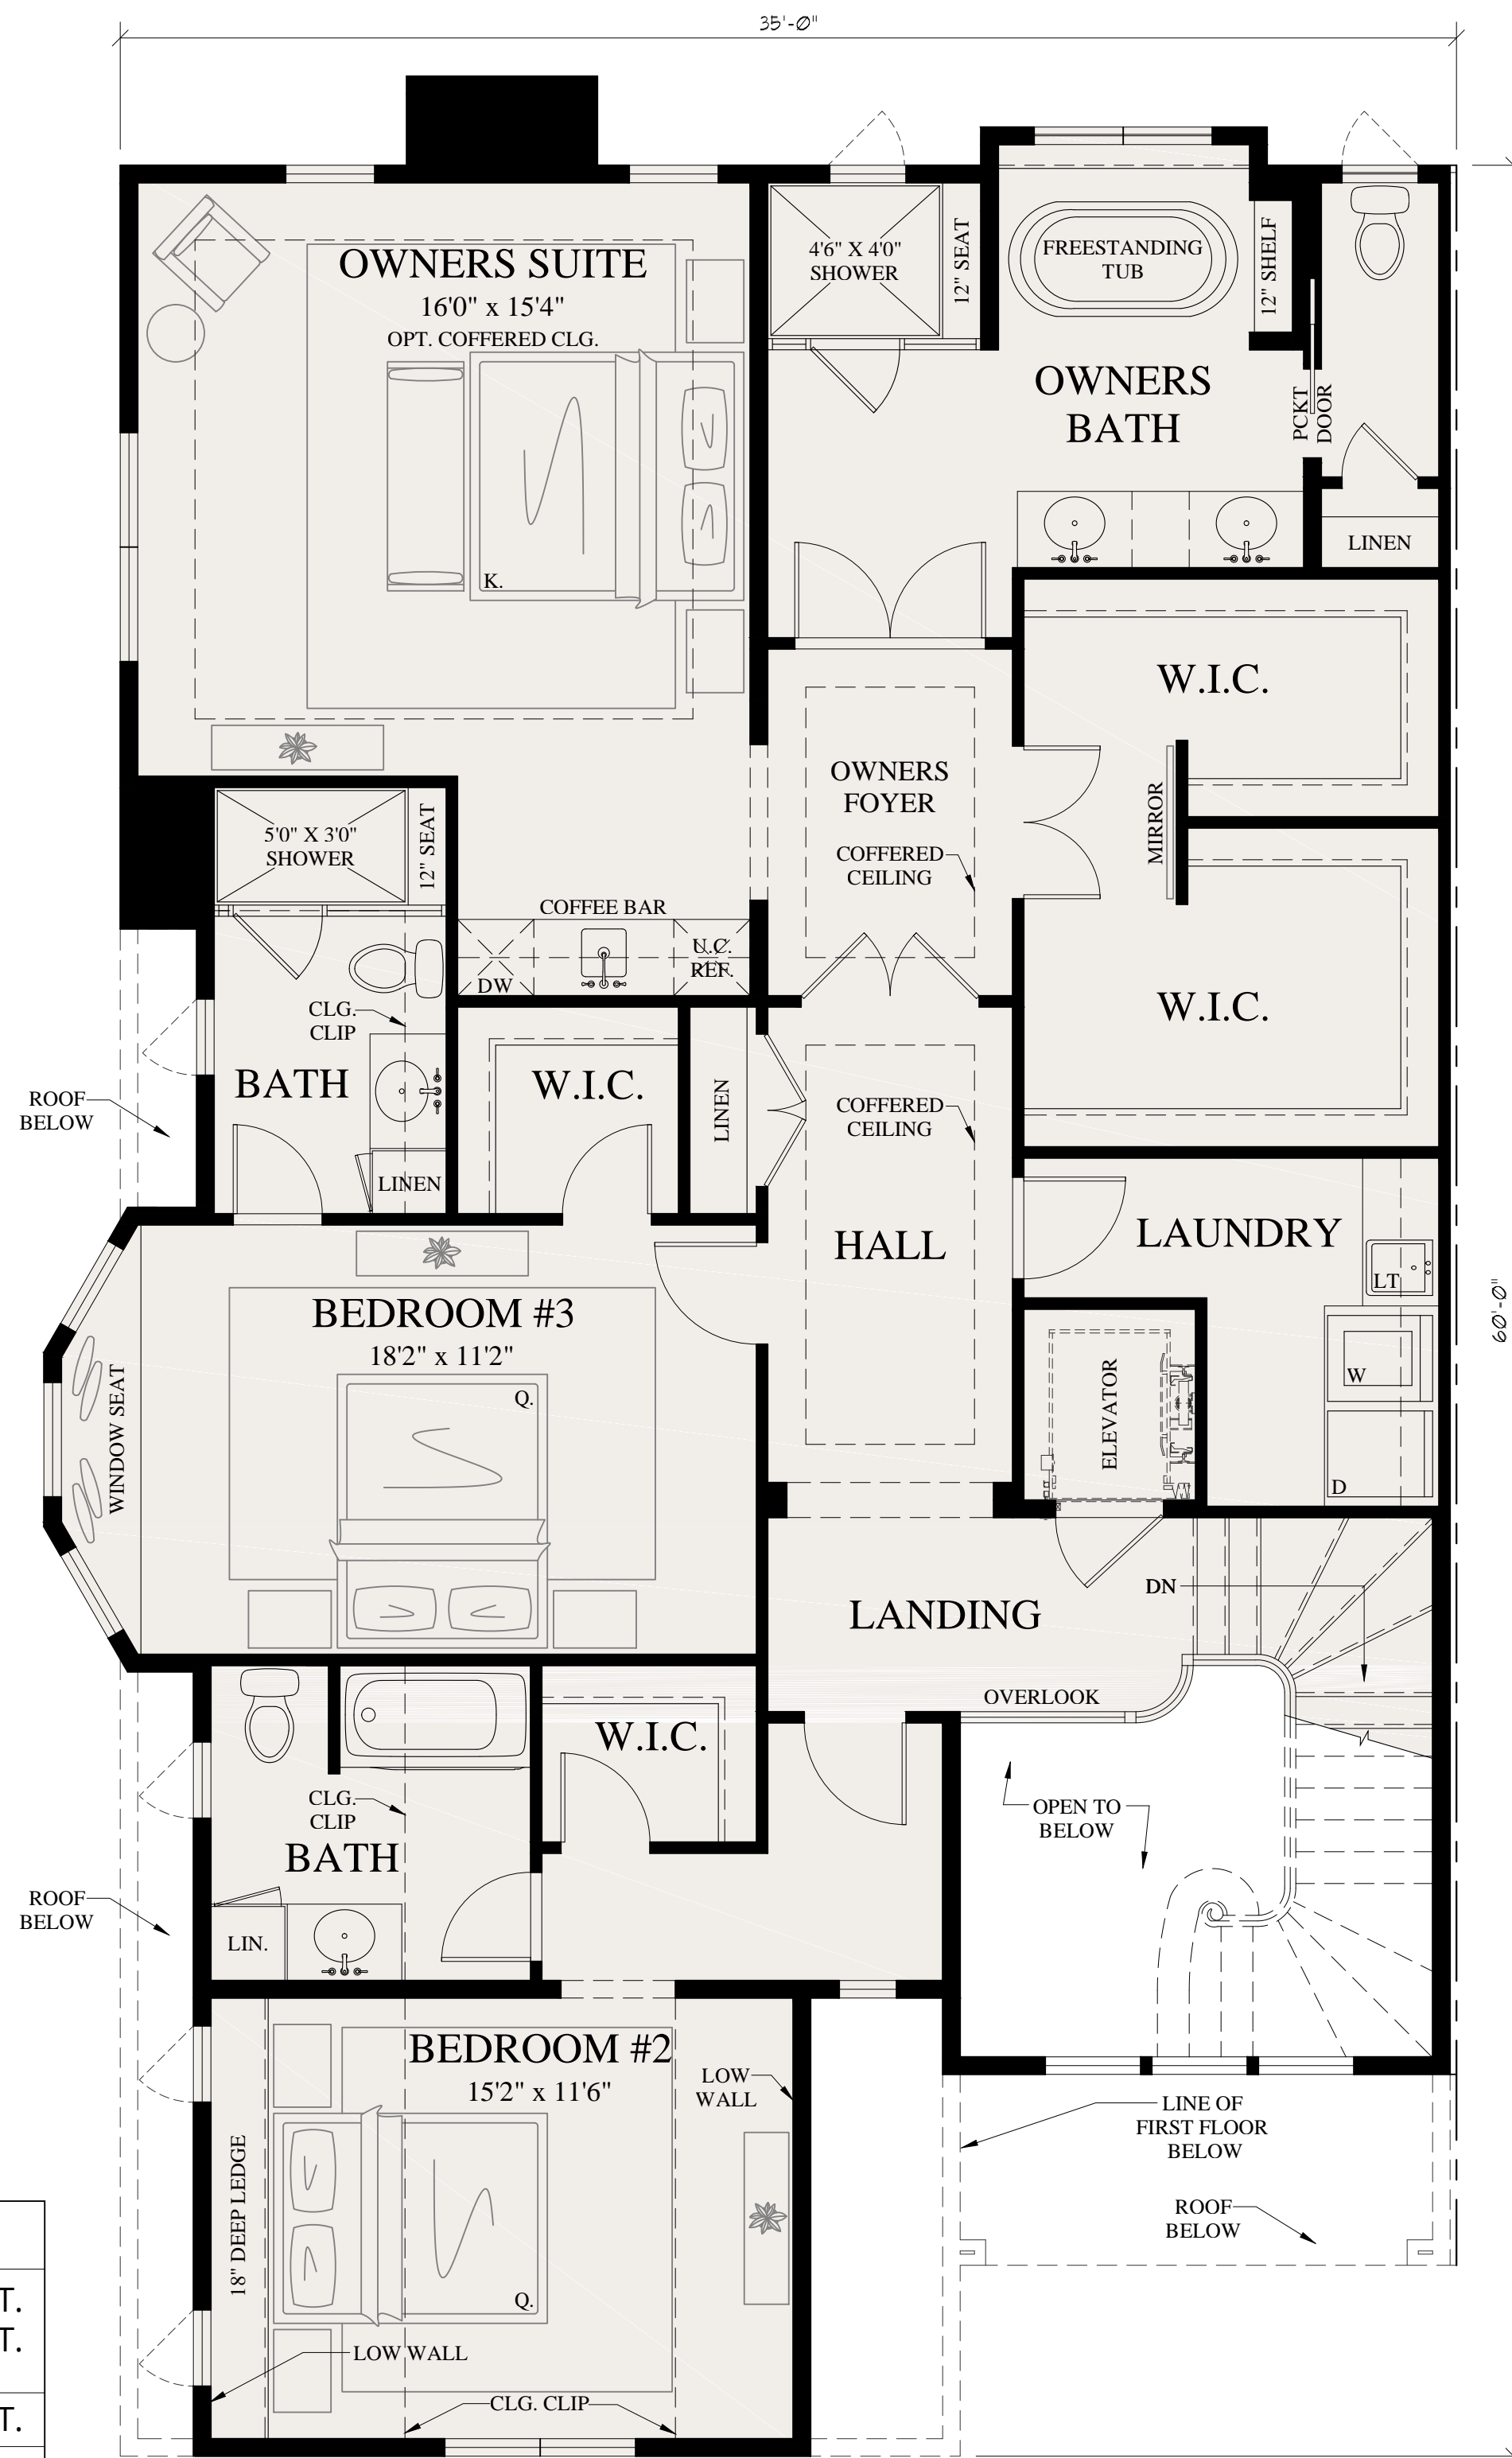

SECOND FLOOR PLAN
10'0" CEILING HEIGHT

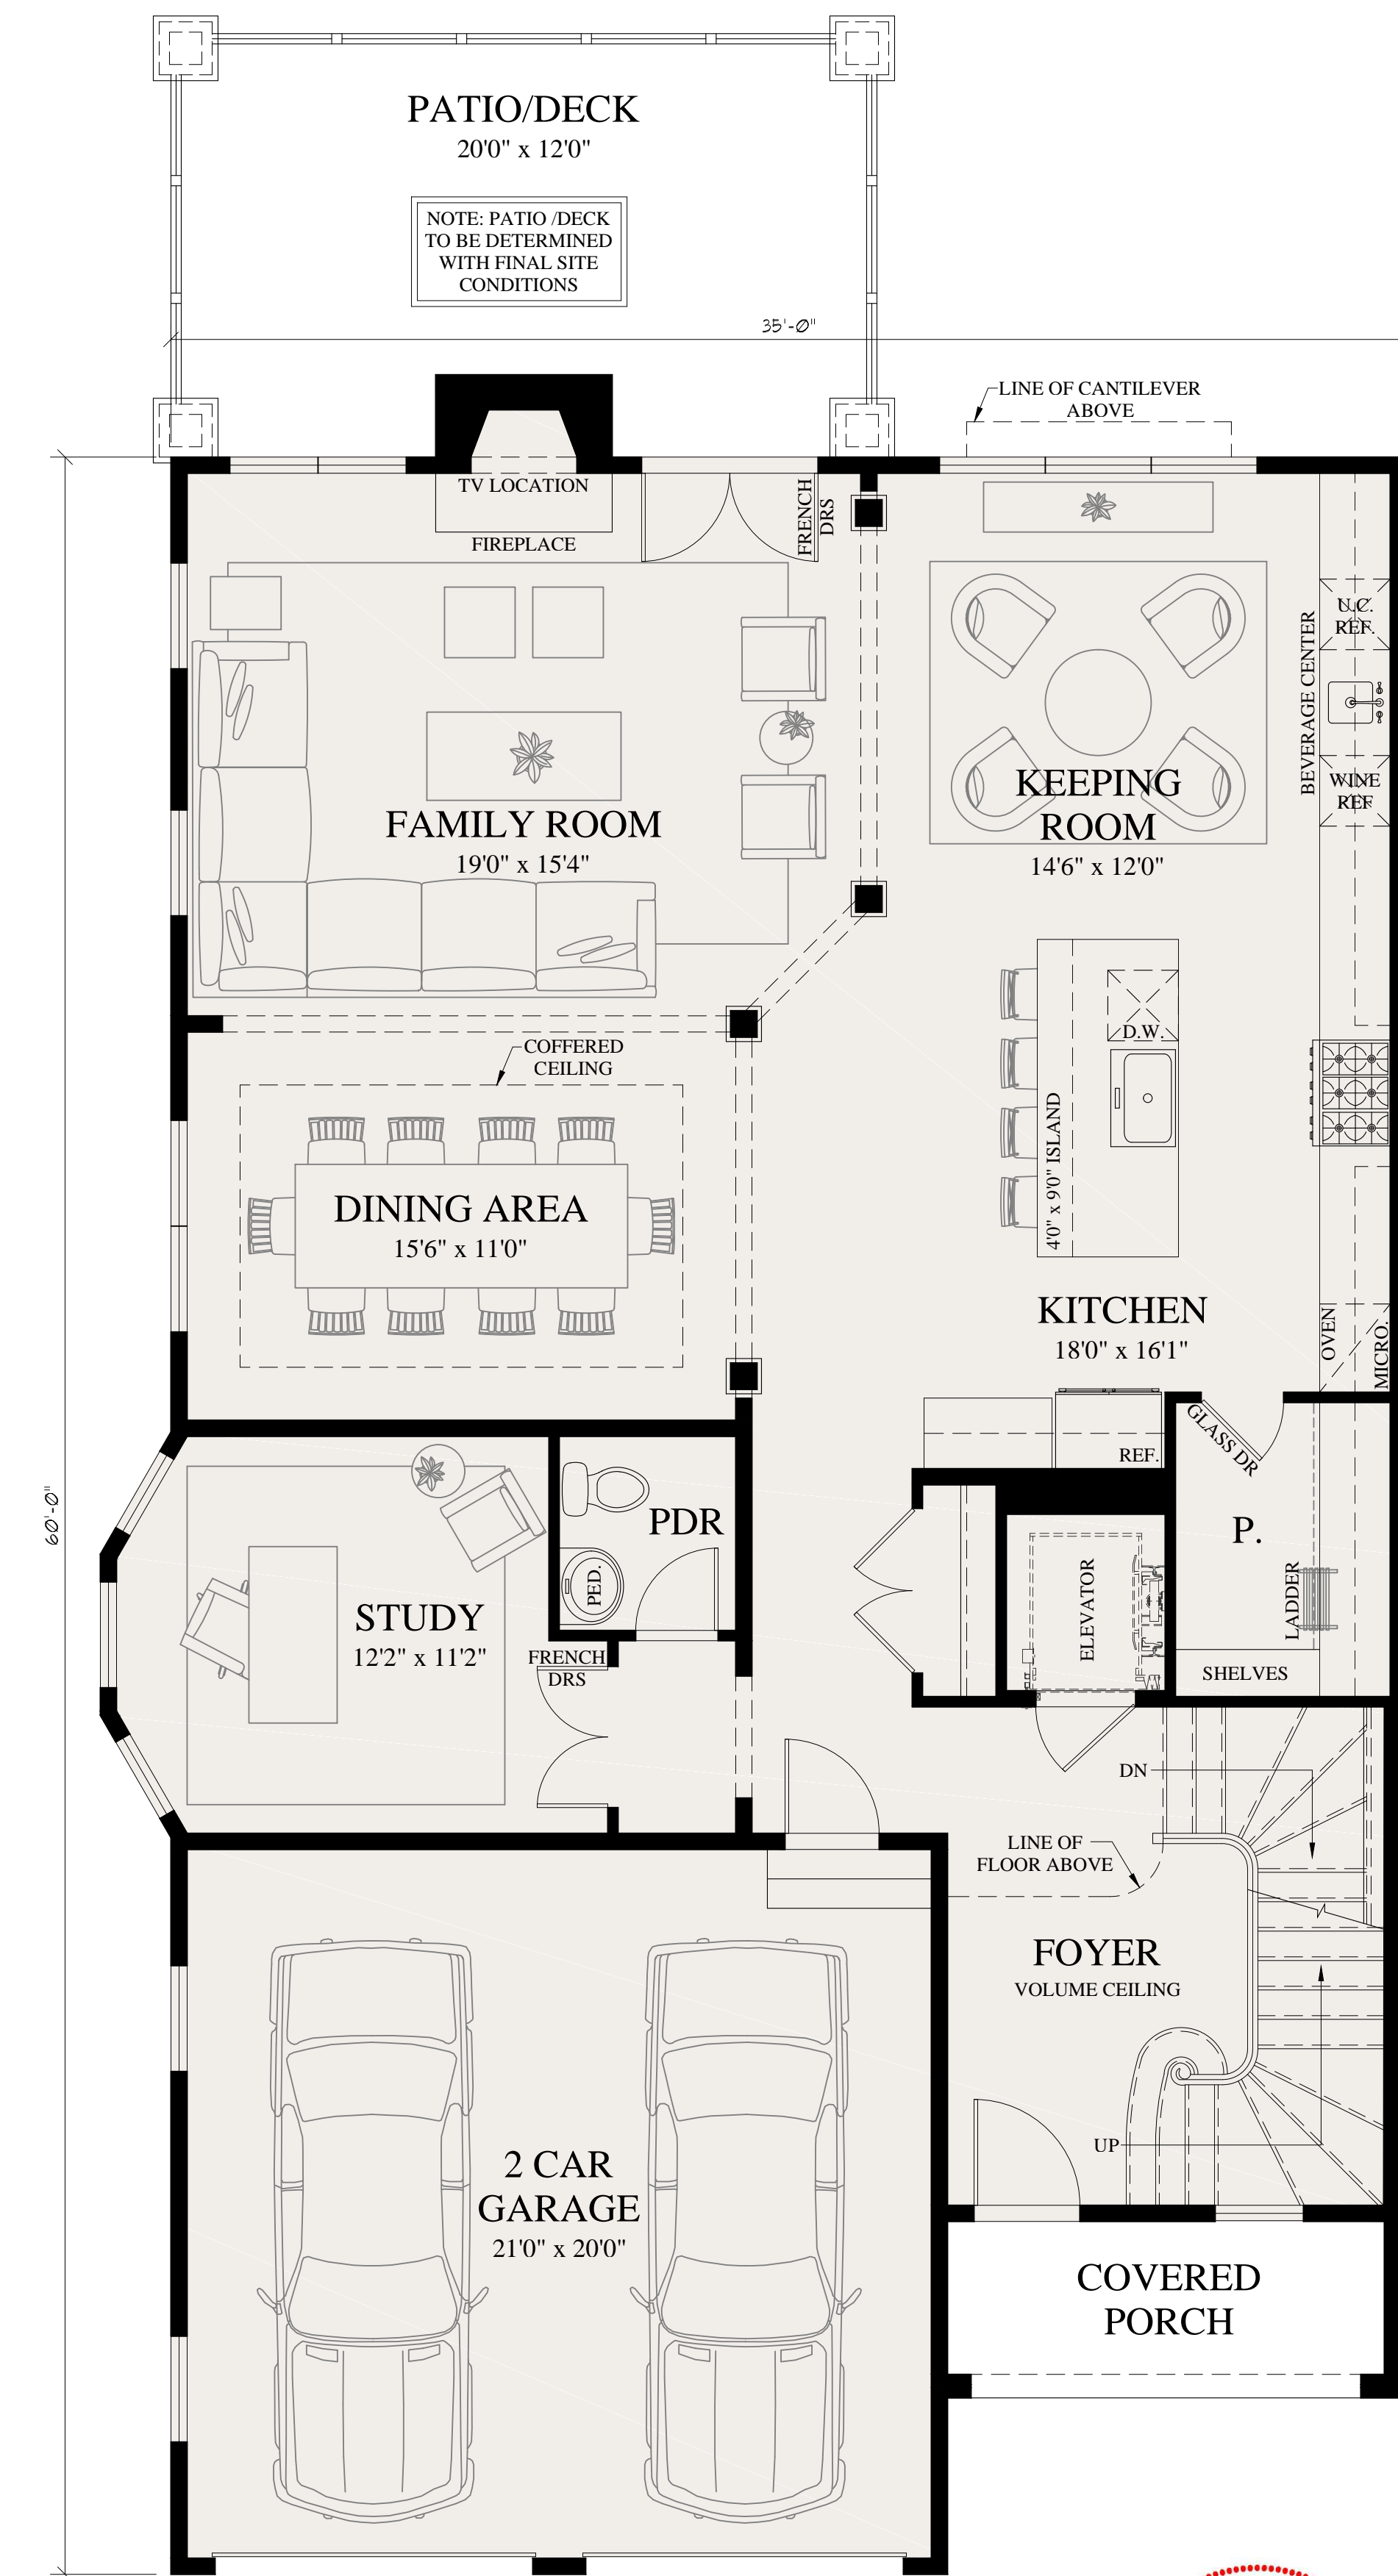

FIRST FLOOR PLAN
12'0" CEILING HEIGHT


SQUARE FOOTAGE	
FIRST FLOOR	1,539 SQ. FT.
SECOND FLOOR	1,728 SQ. FT.
TOTAL	3,267 SQ. FT.
GARAGE	447 SQ. FT.
UNIT FOOTPRINT	1,969.7 SQ. FT.

THE ARCHITECTURAL PLANS AND ELEVATIONS ARE ARCHITECTURAL CONCEPTS. DETAILS AND DIMENSIONS SHOWN MAY VARY FROM FINAL ARCHITECTS PLANS, BUILDER FIELD CHANGES AND/OR SITE CONDITIONS.

ESTATES OF HURSTMONT

THE CARRIAGES

END MODEL 'C' - OWNERS UP

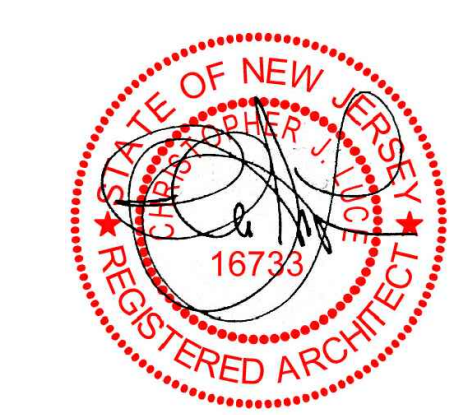


5/5/2023 562201

SECOND FLOOR PLAN
10'0" CEILING HEIGHT



SQUARE FOOTAGE	
FIRST FLOOR	1,592 SQ. FT.
SECOND FLOOR	1,322 SQ. FT.
TOTAL	2,914 SQ. FT.
GARAGE	443 SQ. FT.
UNIT FOOTPRINT	2,035 SQ. FT.

THE ARCHITECTURAL PLANS AND ELEVATIONS ARE ARCHITECTURAL CONCEPTS. DETAILS AND DIMENSIONS SHOWN MAY VARY FROM FINAL ARCHITECTS PLANS, BUILDER FIELD CHANGES AND/OR SITE CONDITIONS.

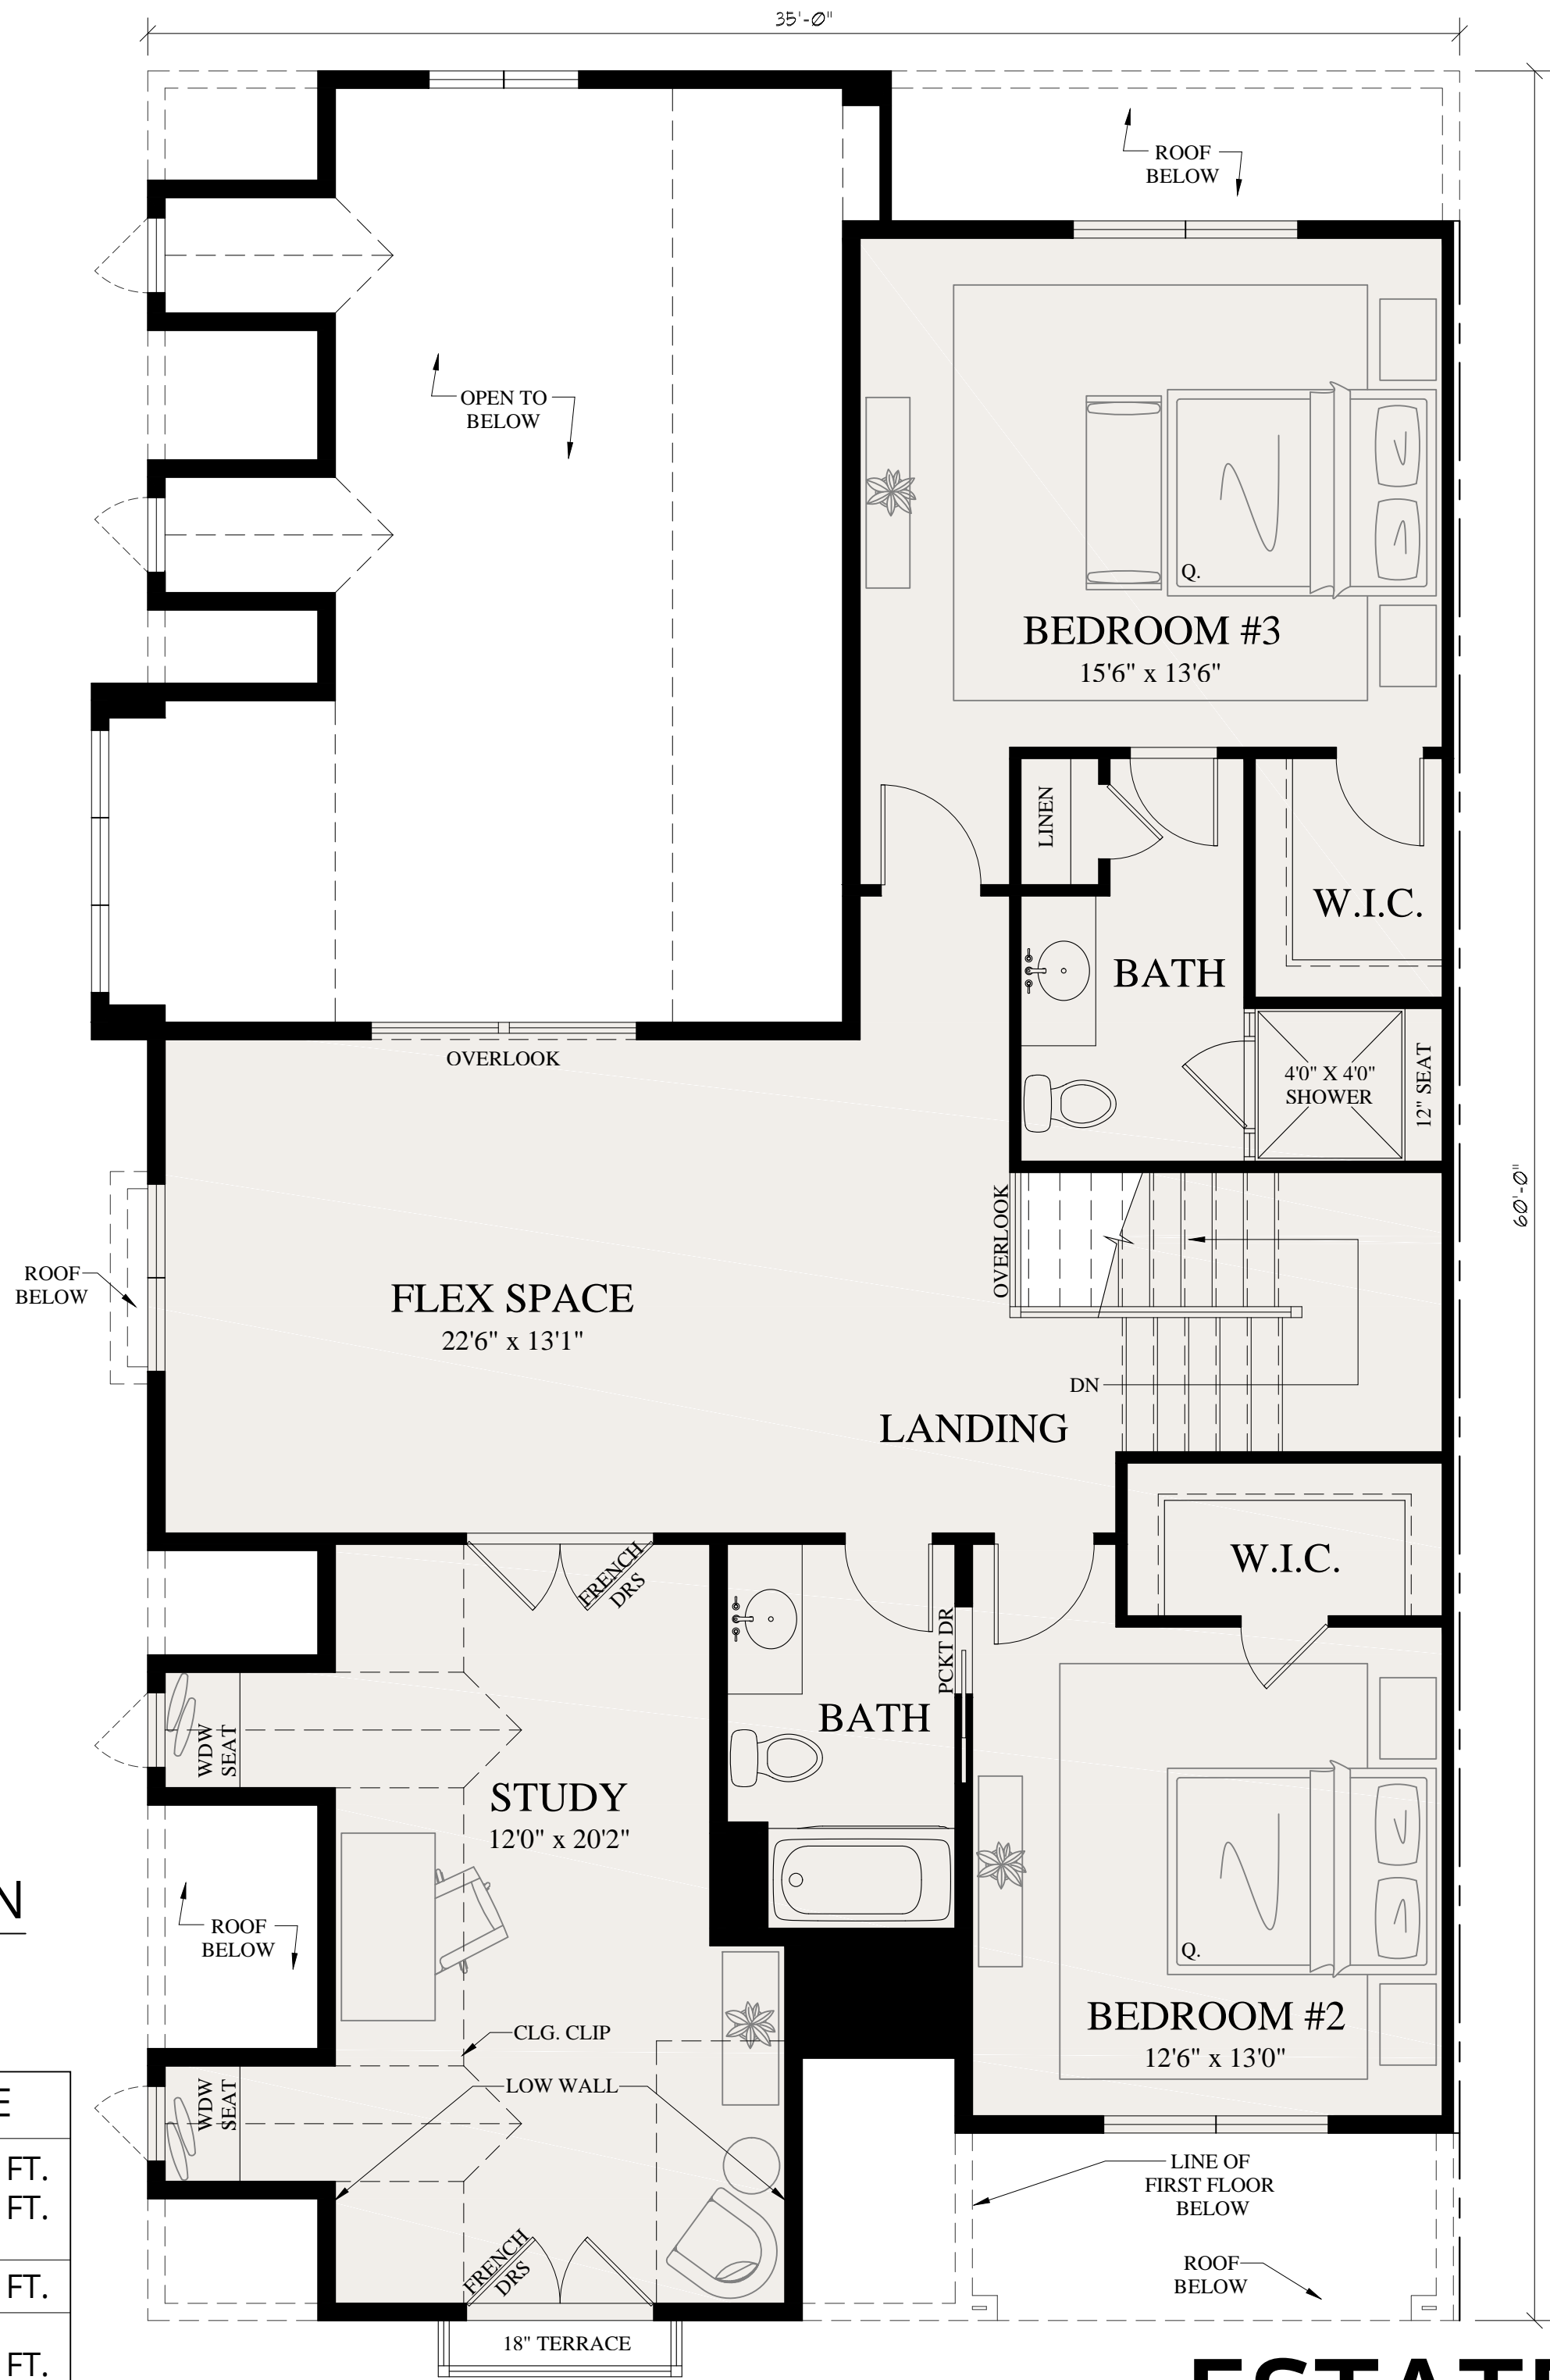

ESTATES OF HURSTMONT
THE CARRIAGES
END MODEL 'D' - OWNERS DOWN

FIRST FLOOR PLAN
12'0" CEILING HEIGHT

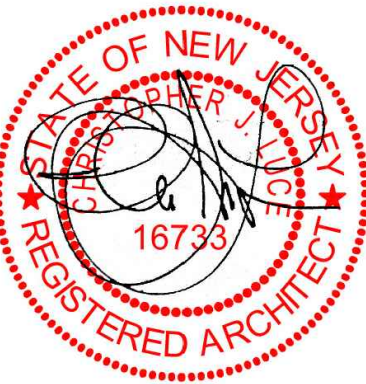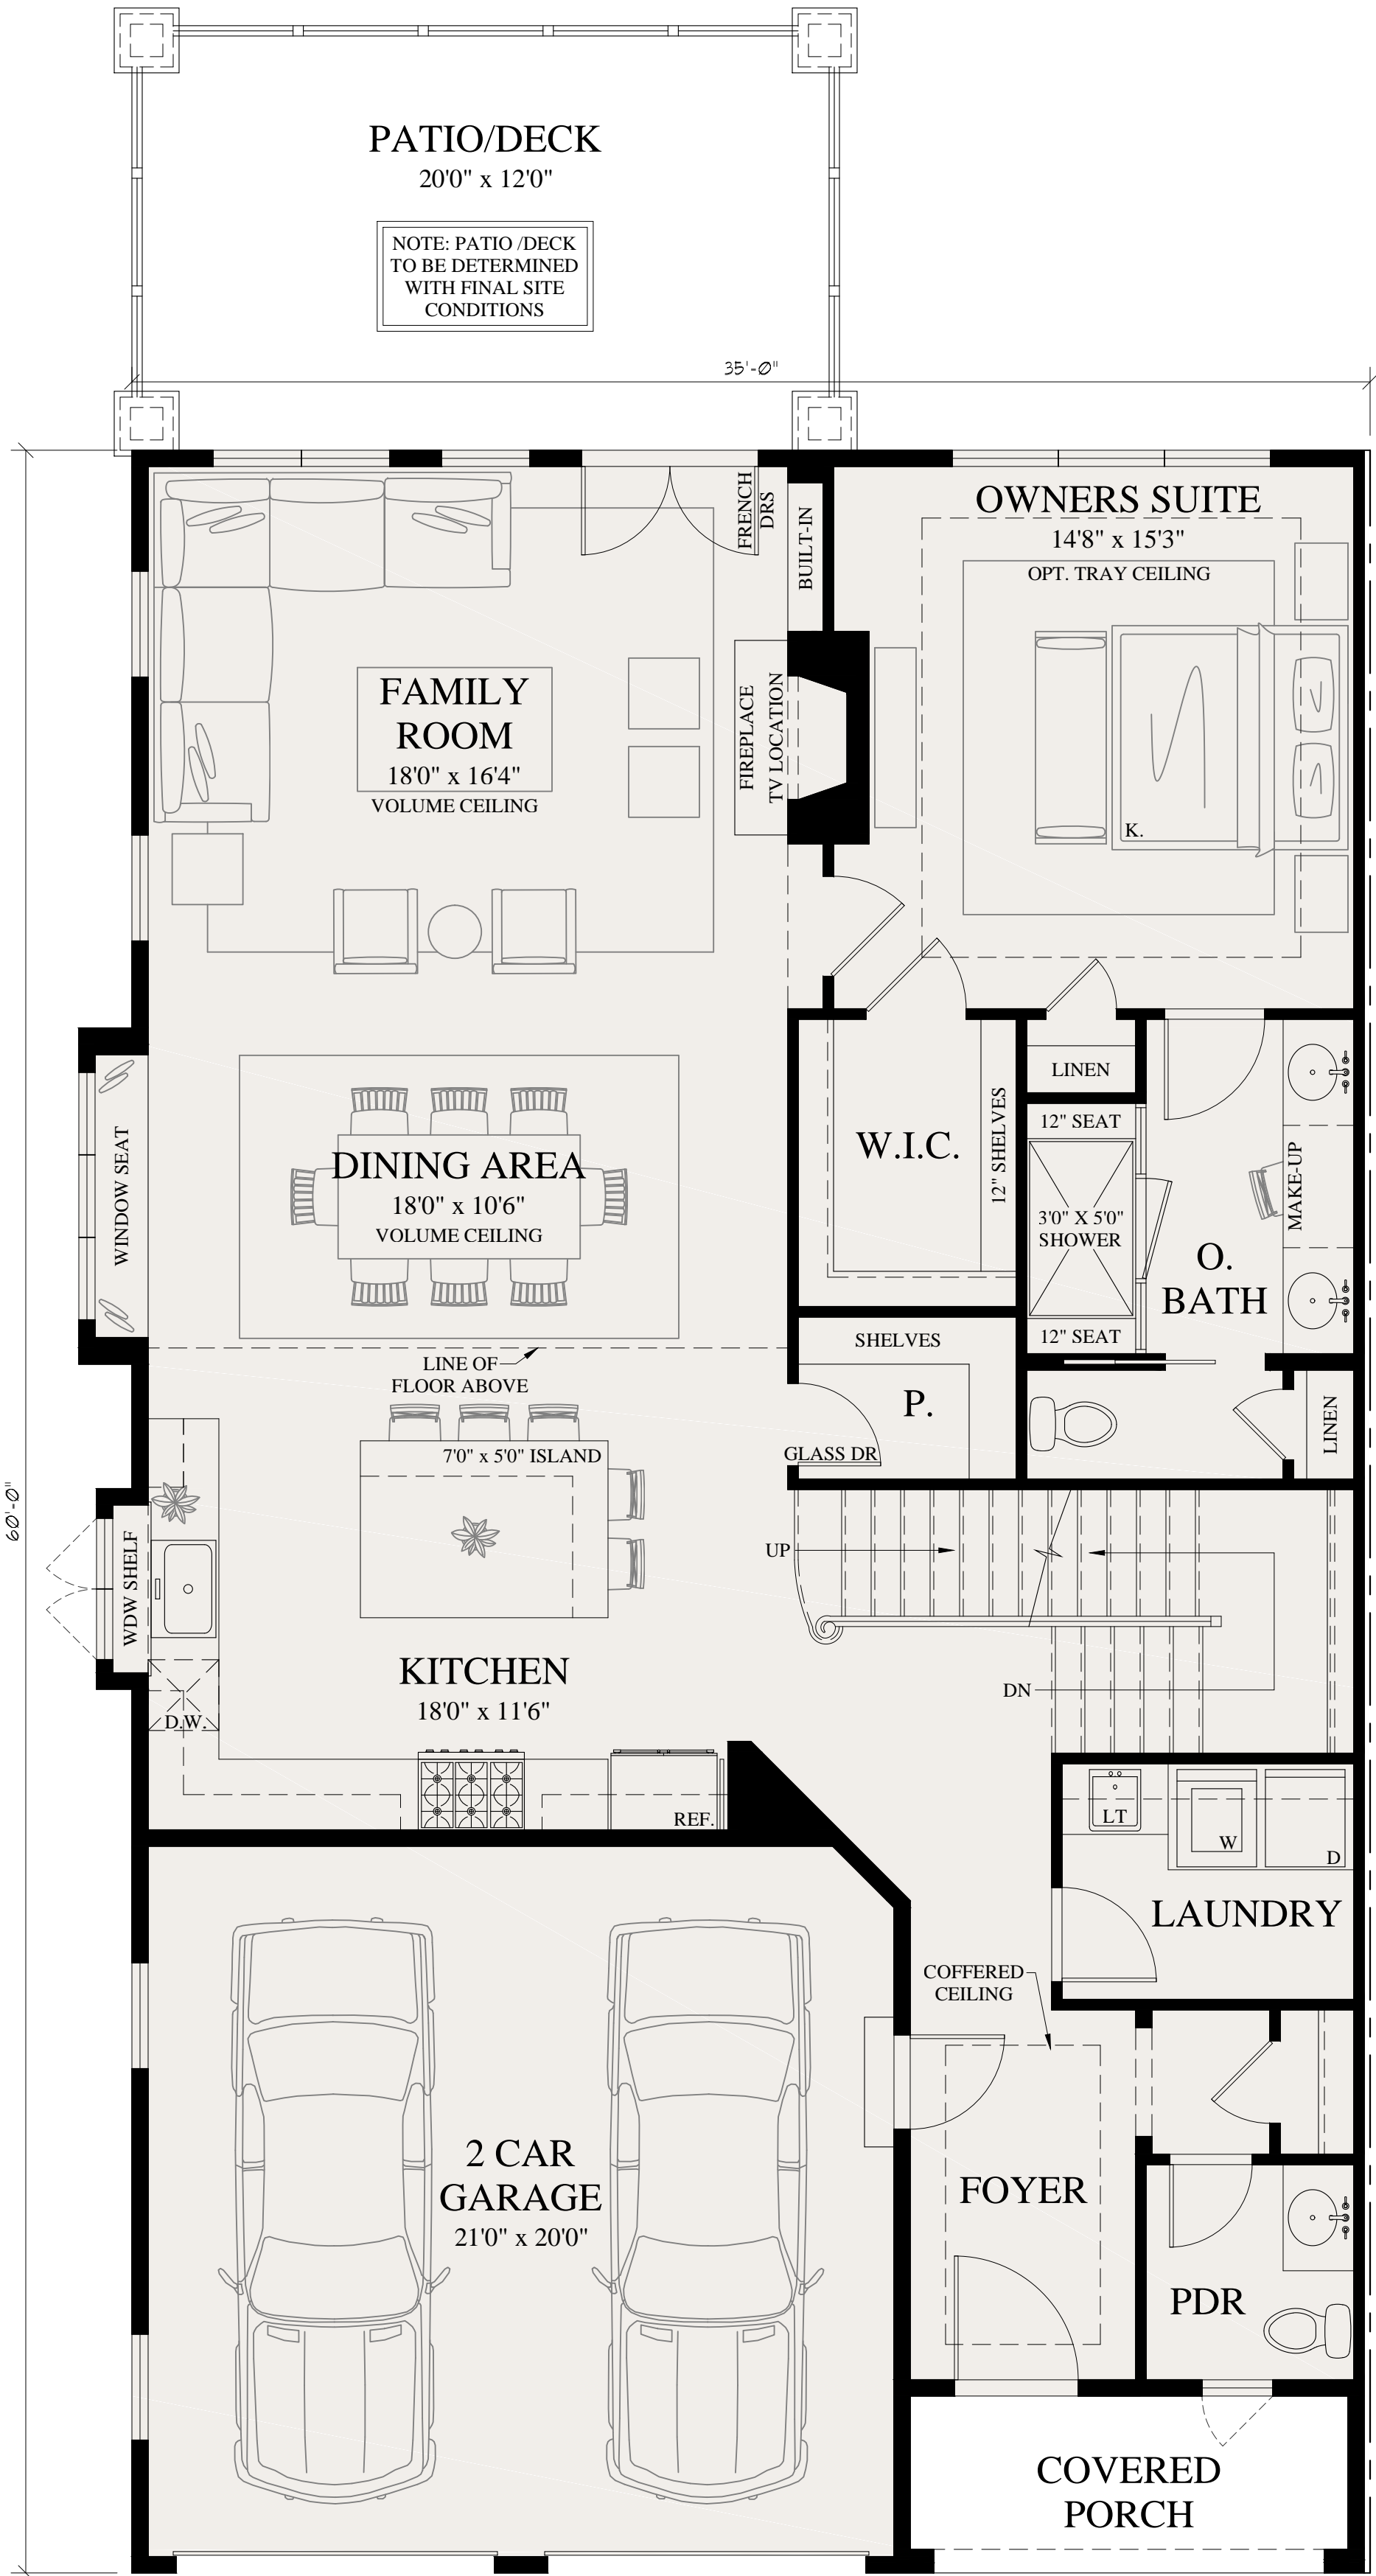


5/5/2023 562201



FRONT ELEVATION

ESTATES OF HURSTMONT
THE CARRIAGES
2 UNIT BUILDING GROUPING – MODEL ‘D’ & MODEL ‘C’

THE ARCHITECTURAL PLANS AND ELEVATIONS ARE ARCHITECTURAL CONCEPTS. DETAILS AND DIMENSIONS SHOWN MAY VARY FROM FINAL ARCHITECTS PLANS, BUILDER FIELD CHANGES AND/OR SITE CONDITIONS.

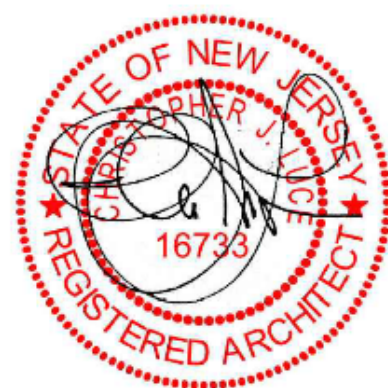


5/5/2023 562201



SIDE ELEVATION

ESTATES OF HURSTMONT
THE CARRIAGES
2 UNIT BUILDING GROUPING – MODEL ‘D’

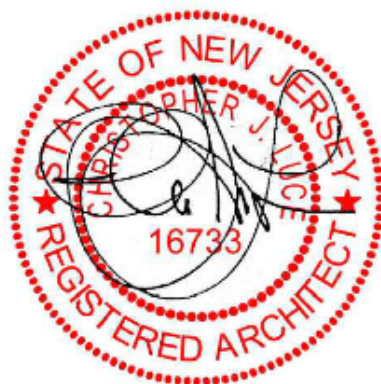

5/5/2023

562201

THE ARCHITECTURAL PLANS AND ELEVATIONS ARE ARCHITECTURAL CONCEPTS. DETAILS AND DIMENSIONS SHOWN MAY VARY FROM FINAL ARCHITECTS PLANS, BUILDER FIELD CHANGES AND/OR SITE CONDITIONS.



REAR ELEVATION

ESTATES OF HURSTMONT
THE CARRIAGES
2 UNIT BUILDING GROUPING – MODEL 'C' & MODEL 'D'

THE ARCHITECTURAL PLANS AND ELEVATIONS ARE ARCHITECTURAL CONCEPTS. DETAILS AND DIMENSIONS SHOWN MAY VARY FROM FINAL ARCHITECTS PLANS, BUILDER FIELD CHANGES AND/OR SITE CONDITIONS.



5/5/2023

562201



SIDE ELEVATION


ESTATES OF HURSTMONT
THE CARRIAGES
2 UNIT BUILDING GROUPING – MODEL ‘C’

THE ARCHITECTURAL PLANS AND ELEVATIONS ARE ARCHITECTURAL CONCEPTS. DETAILS AND DIMENSIONS SHOWN MAY VARY FROM FINAL ARCHITECTS PLANS, BUILDER FIELD CHANGES AND/OR SITE CONDITIONS.




5/5/2023

562201

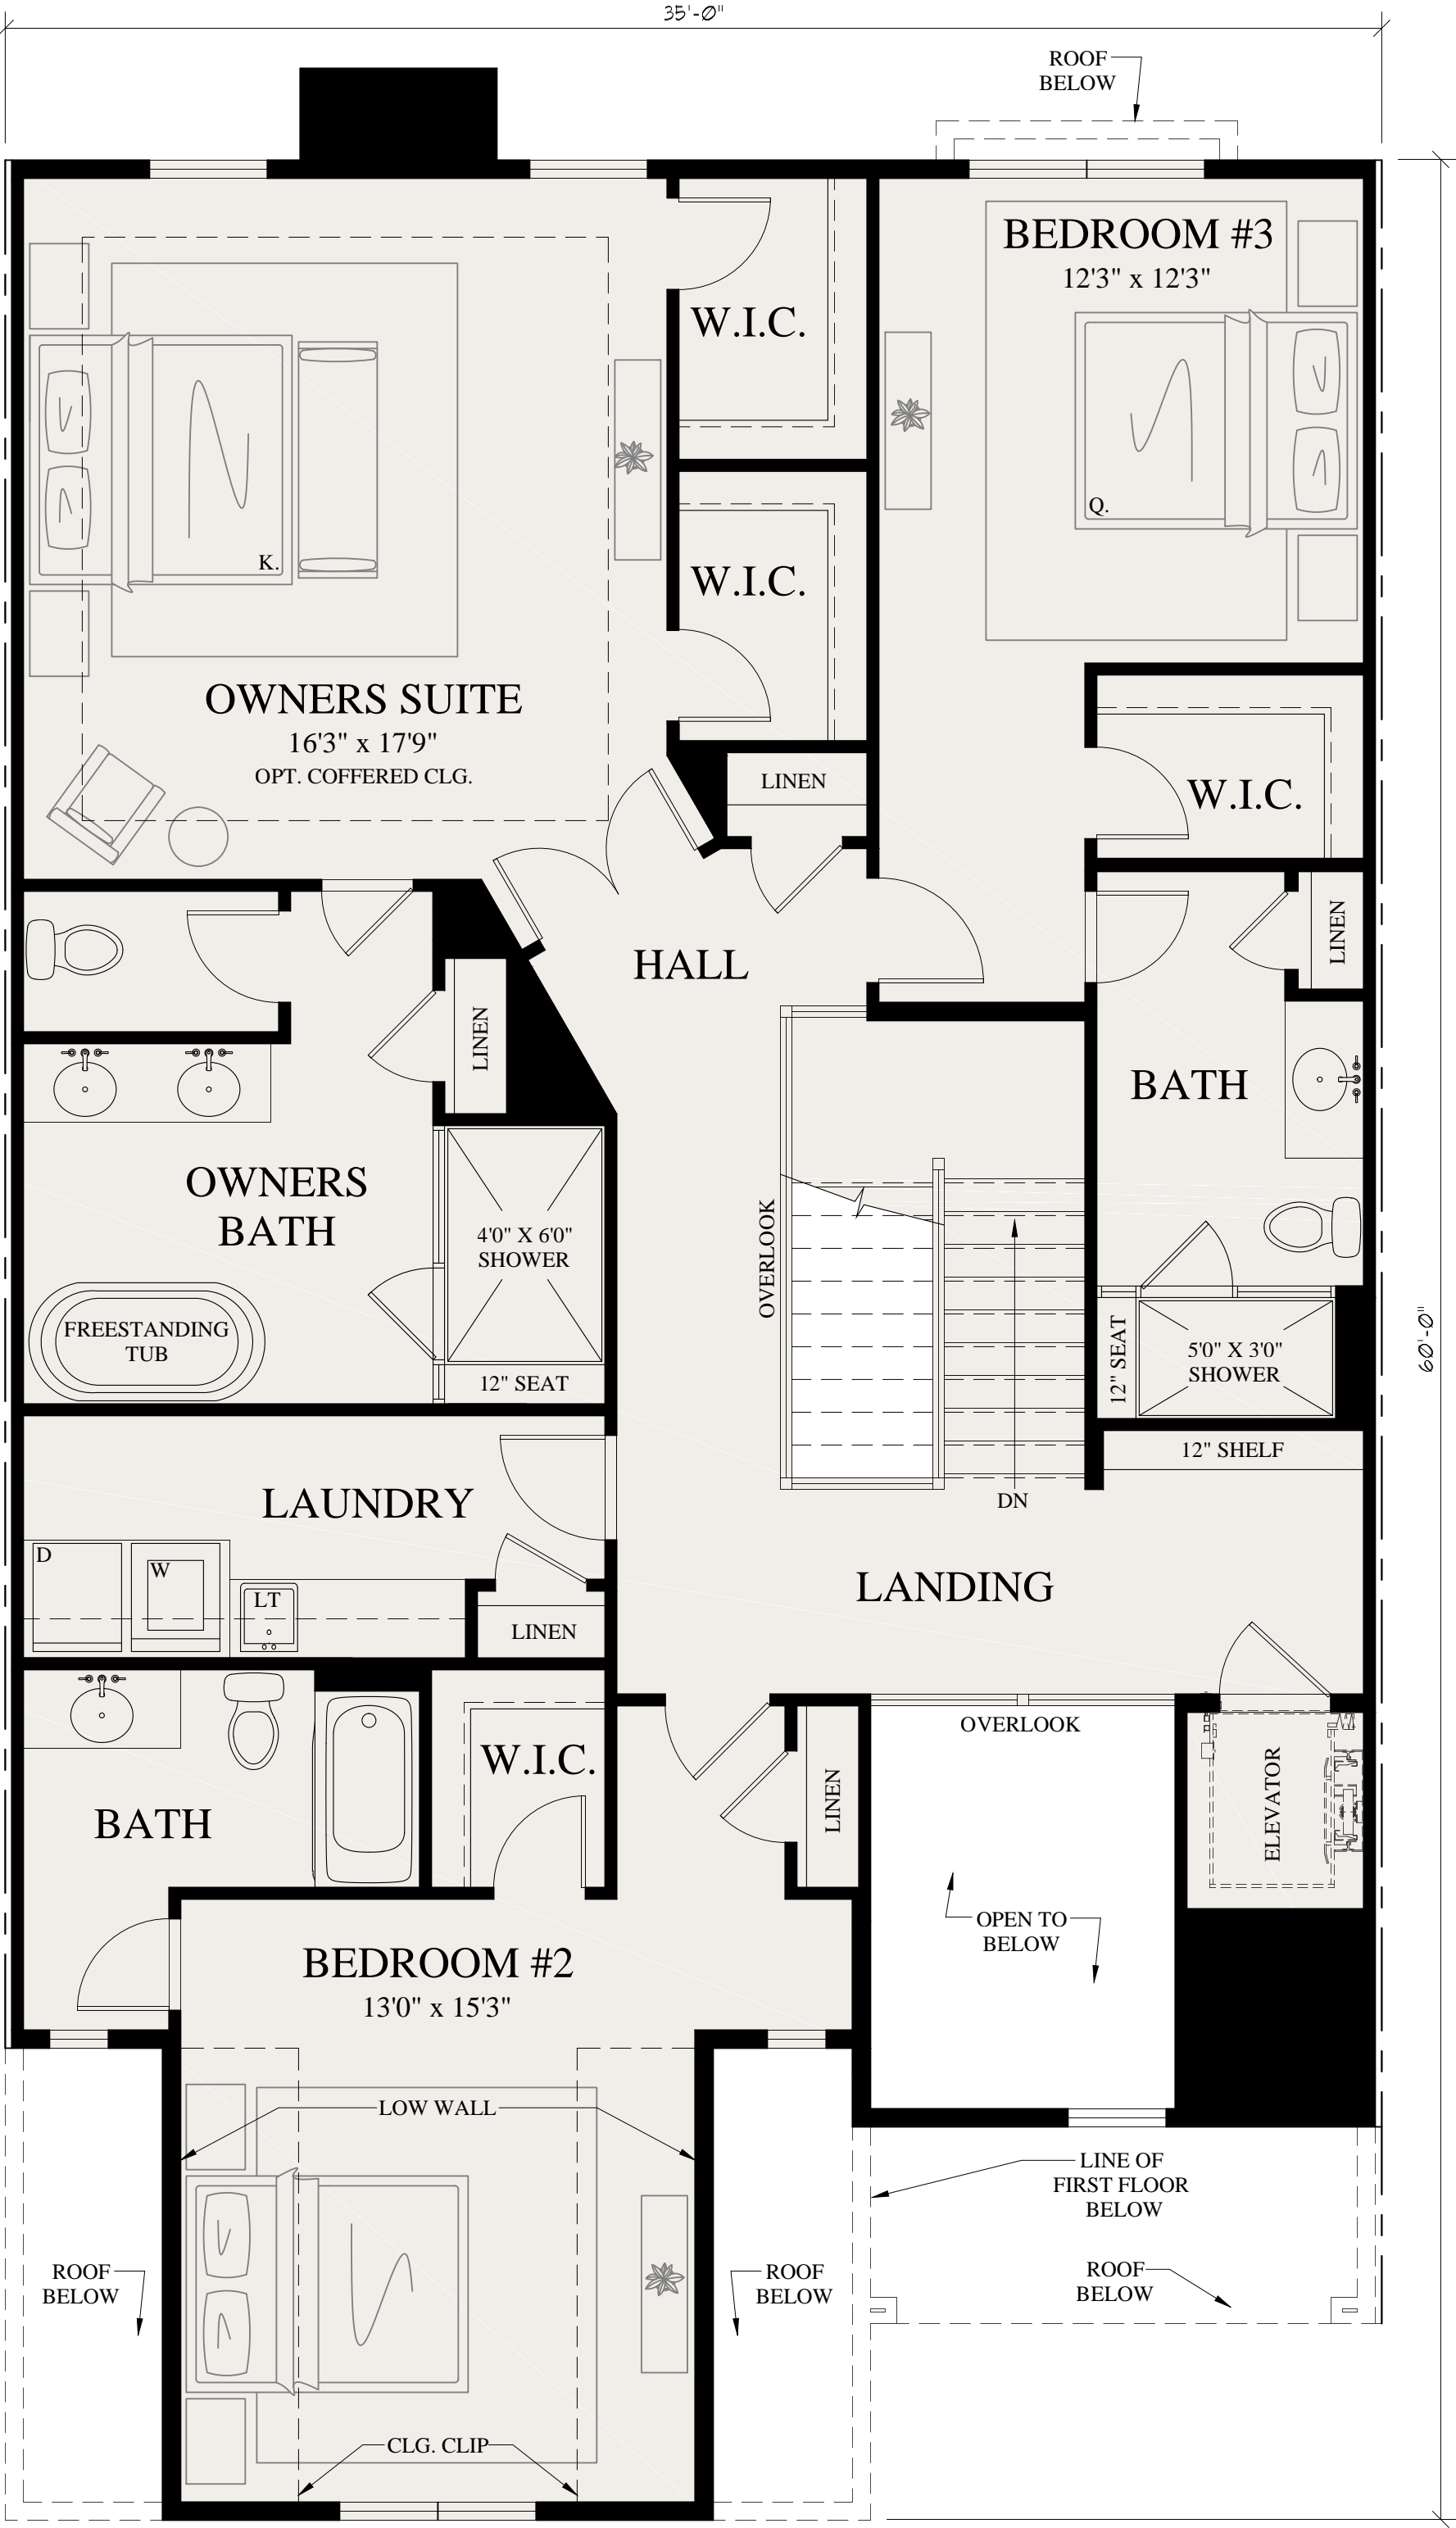

SECOND FLOOR PLAN
10'0" CEILING HEIGHT

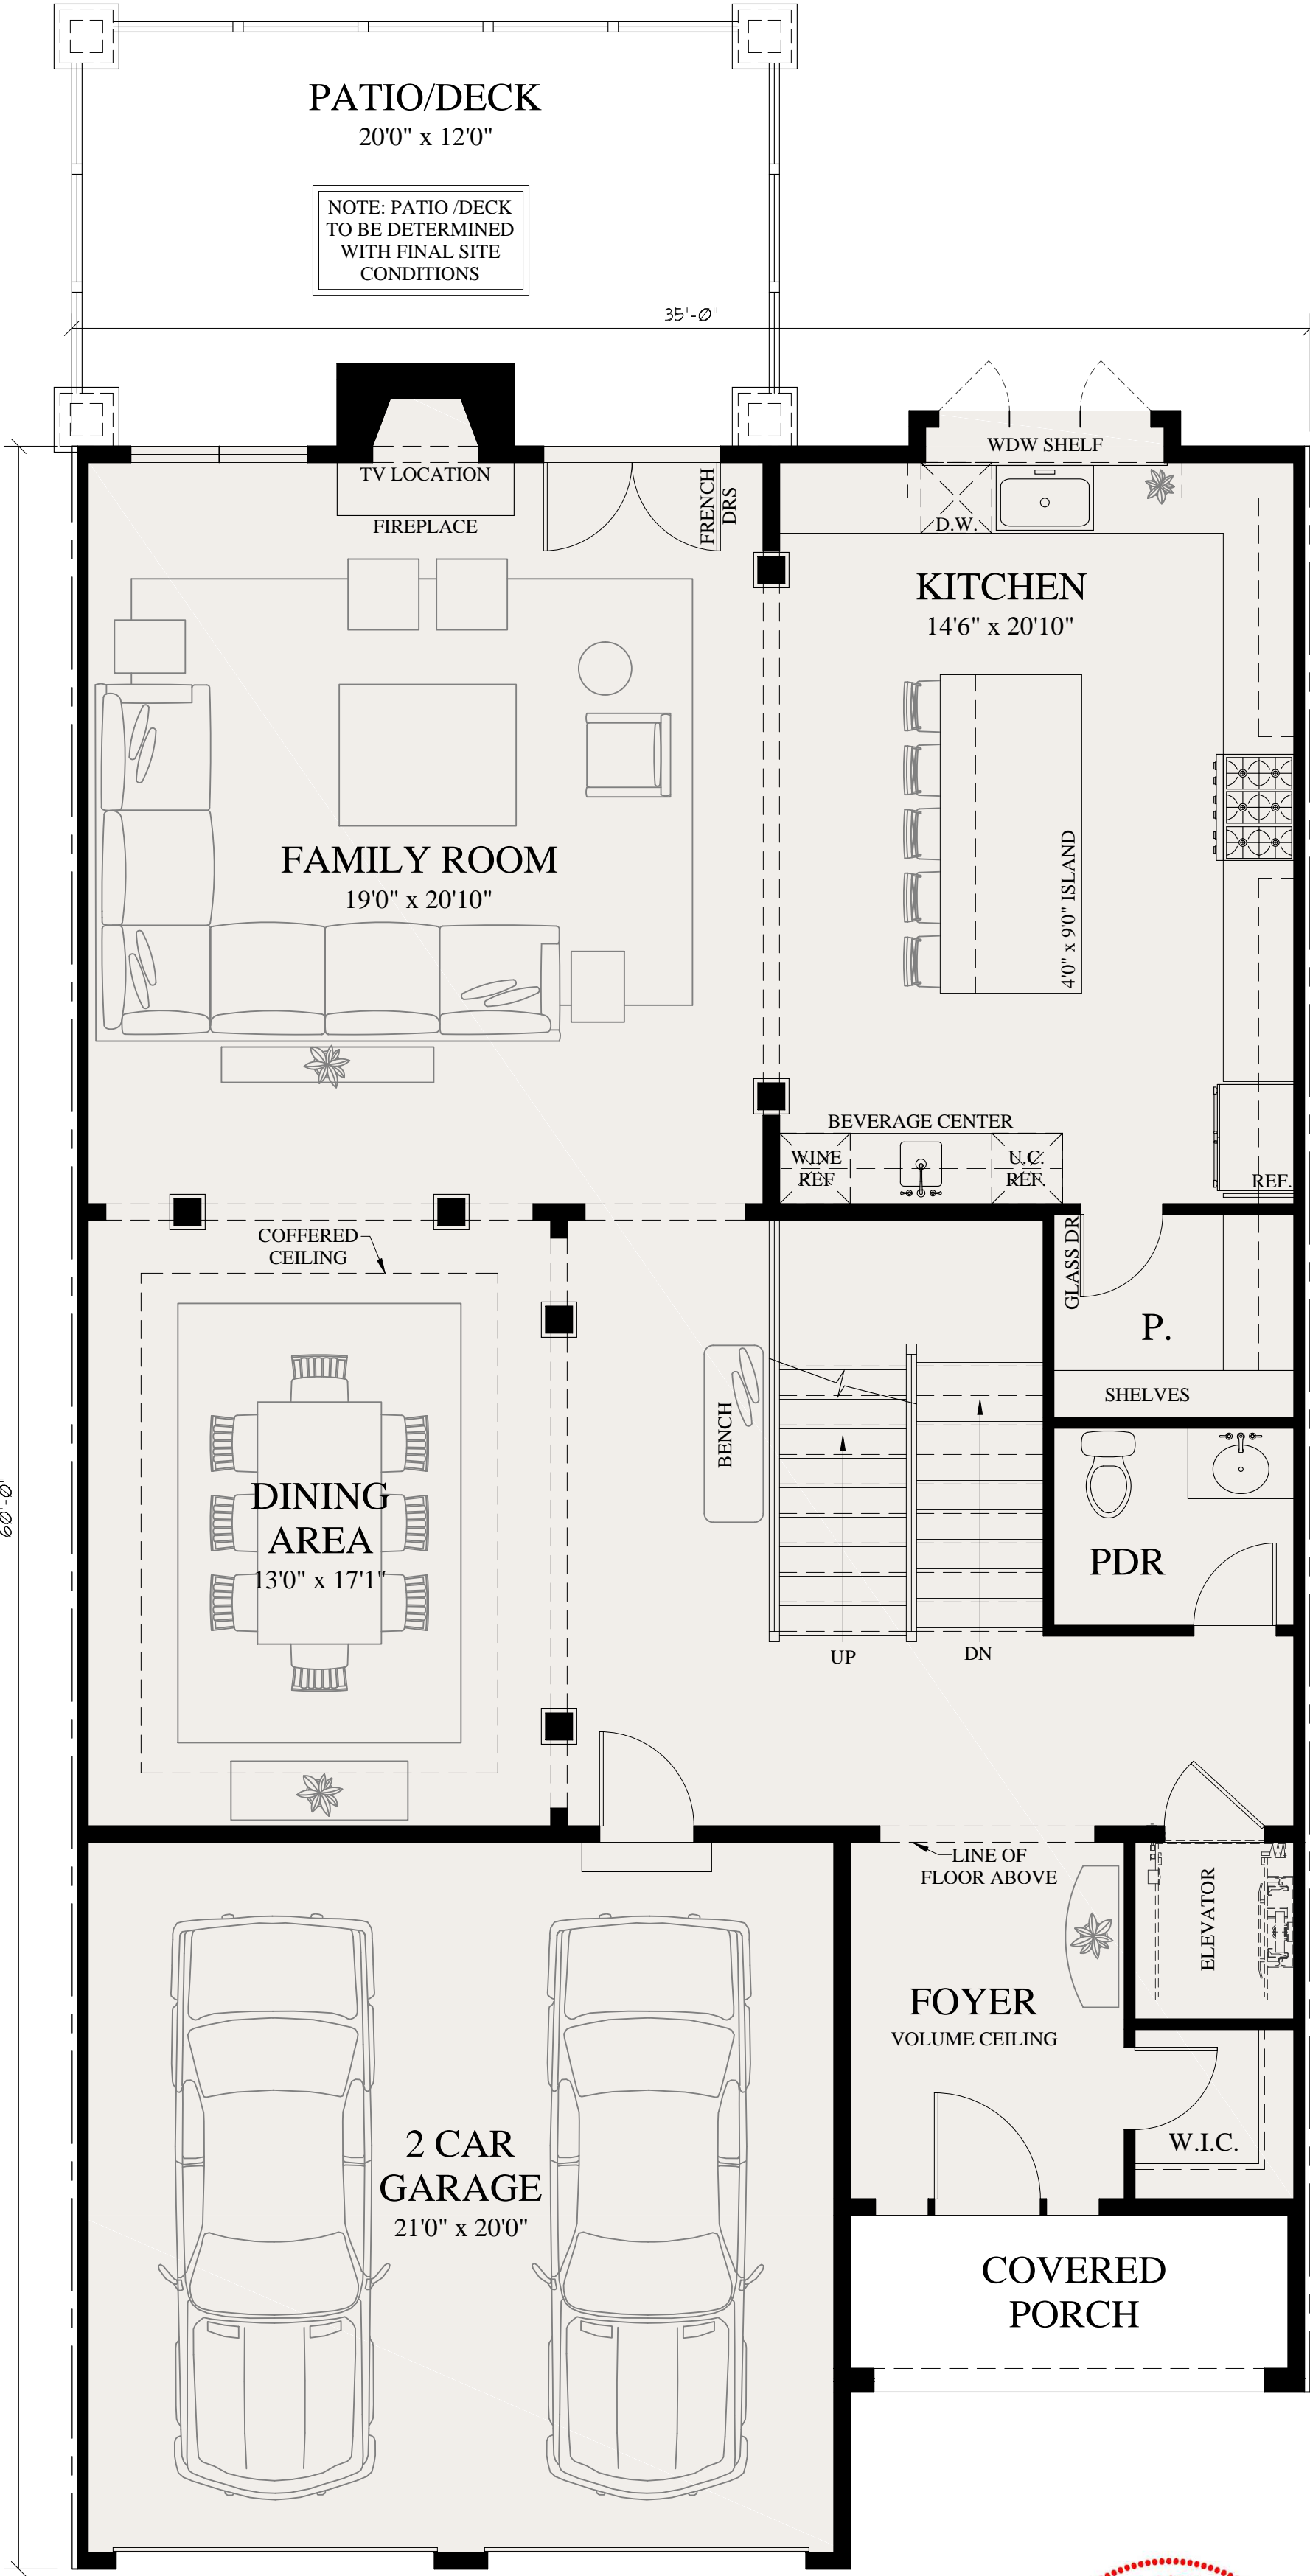


FIRST FLOOR PLAN
12'0" CEILING HEIGHT

SQUARE FOOTAGE	
FIRST FLOOR	1,523 SQ. FT.
SECOND FLOOR	1,676 SQ. FT.
TOTAL	3,199 SQ. FT.
GARAGE	447 SQ. FT.
UNIT FOOTPRINT	1,970 SQ. FT.

THE ARCHITECTURAL PLANS AND ELEVATIONS ARE ARCHITECTURAL CONCEPTS. DETAILS AND DIMENSIONS SHOWN MAY VARY FROM FINAL ARCHITECTS PLANS, BUILDER FIELD CHANGES AND/OR SITE CONDITIONS.

ESTATES OF HURSTMONT
THE CARRIAGES
INTERIOR MODEL 'E' - OWNERS UP

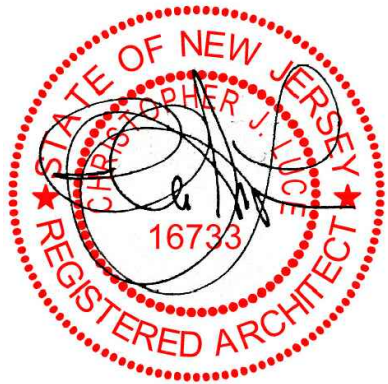

5/5/2023 562201



FRONT ELEVATION

ESTATES OF HURSTMONT
THE CARRIAGES
3 UNIT BUILDING GROUPING – MODEL ‘D’, MODEL ‘E’ & MODEL ‘C’

THE ARCHITECTURAL PLANS AND ELEVATIONS ARE ARCHITECTURAL CONCEPTS. DETAILS AND DIMENSIONS SHOWN MAY VARY FROM FINAL ARCHITECTS PLANS, BUILDER FIELD CHANGES AND/OR SITE CONDITIONS.



5/5/2023 562201




REAR ELEVATION

ESTATES OF HURSTMONT

THE CARRIAGES

3 UNIT BUILDING GROUPING – MODEL ‘C’, MODEL ‘E’ & MODEL ‘D’


THE ARCHITECTURAL PLANS AND ELEVATIONS ARE ARCHITECTURAL CONCEPTS. DETAILS AND DIMENSIONS SHOWN MAY VARY FROM FINAL ARCHITECTS PLANS, BUILDER FIELD CHANGES AND/OR SITE CONDITIONS.

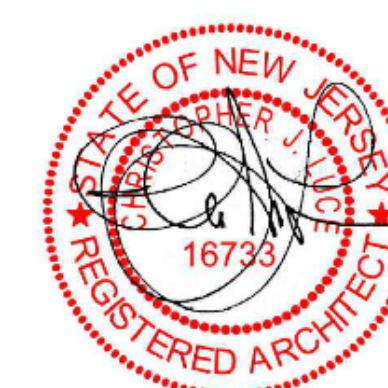

5/5/2023

562201


COPYRIGHT BY LUCE ARCHITECTS 2023. ALL RIGHTS RESERVED. NO ALTERATIONS, REPRODUCTIONS OR USE OF ANY PART OF CONTENTS MAY BE MADE WITHOUT THE EXPRESSED WRITTEN PERMISSION OF THE AUTHOR.

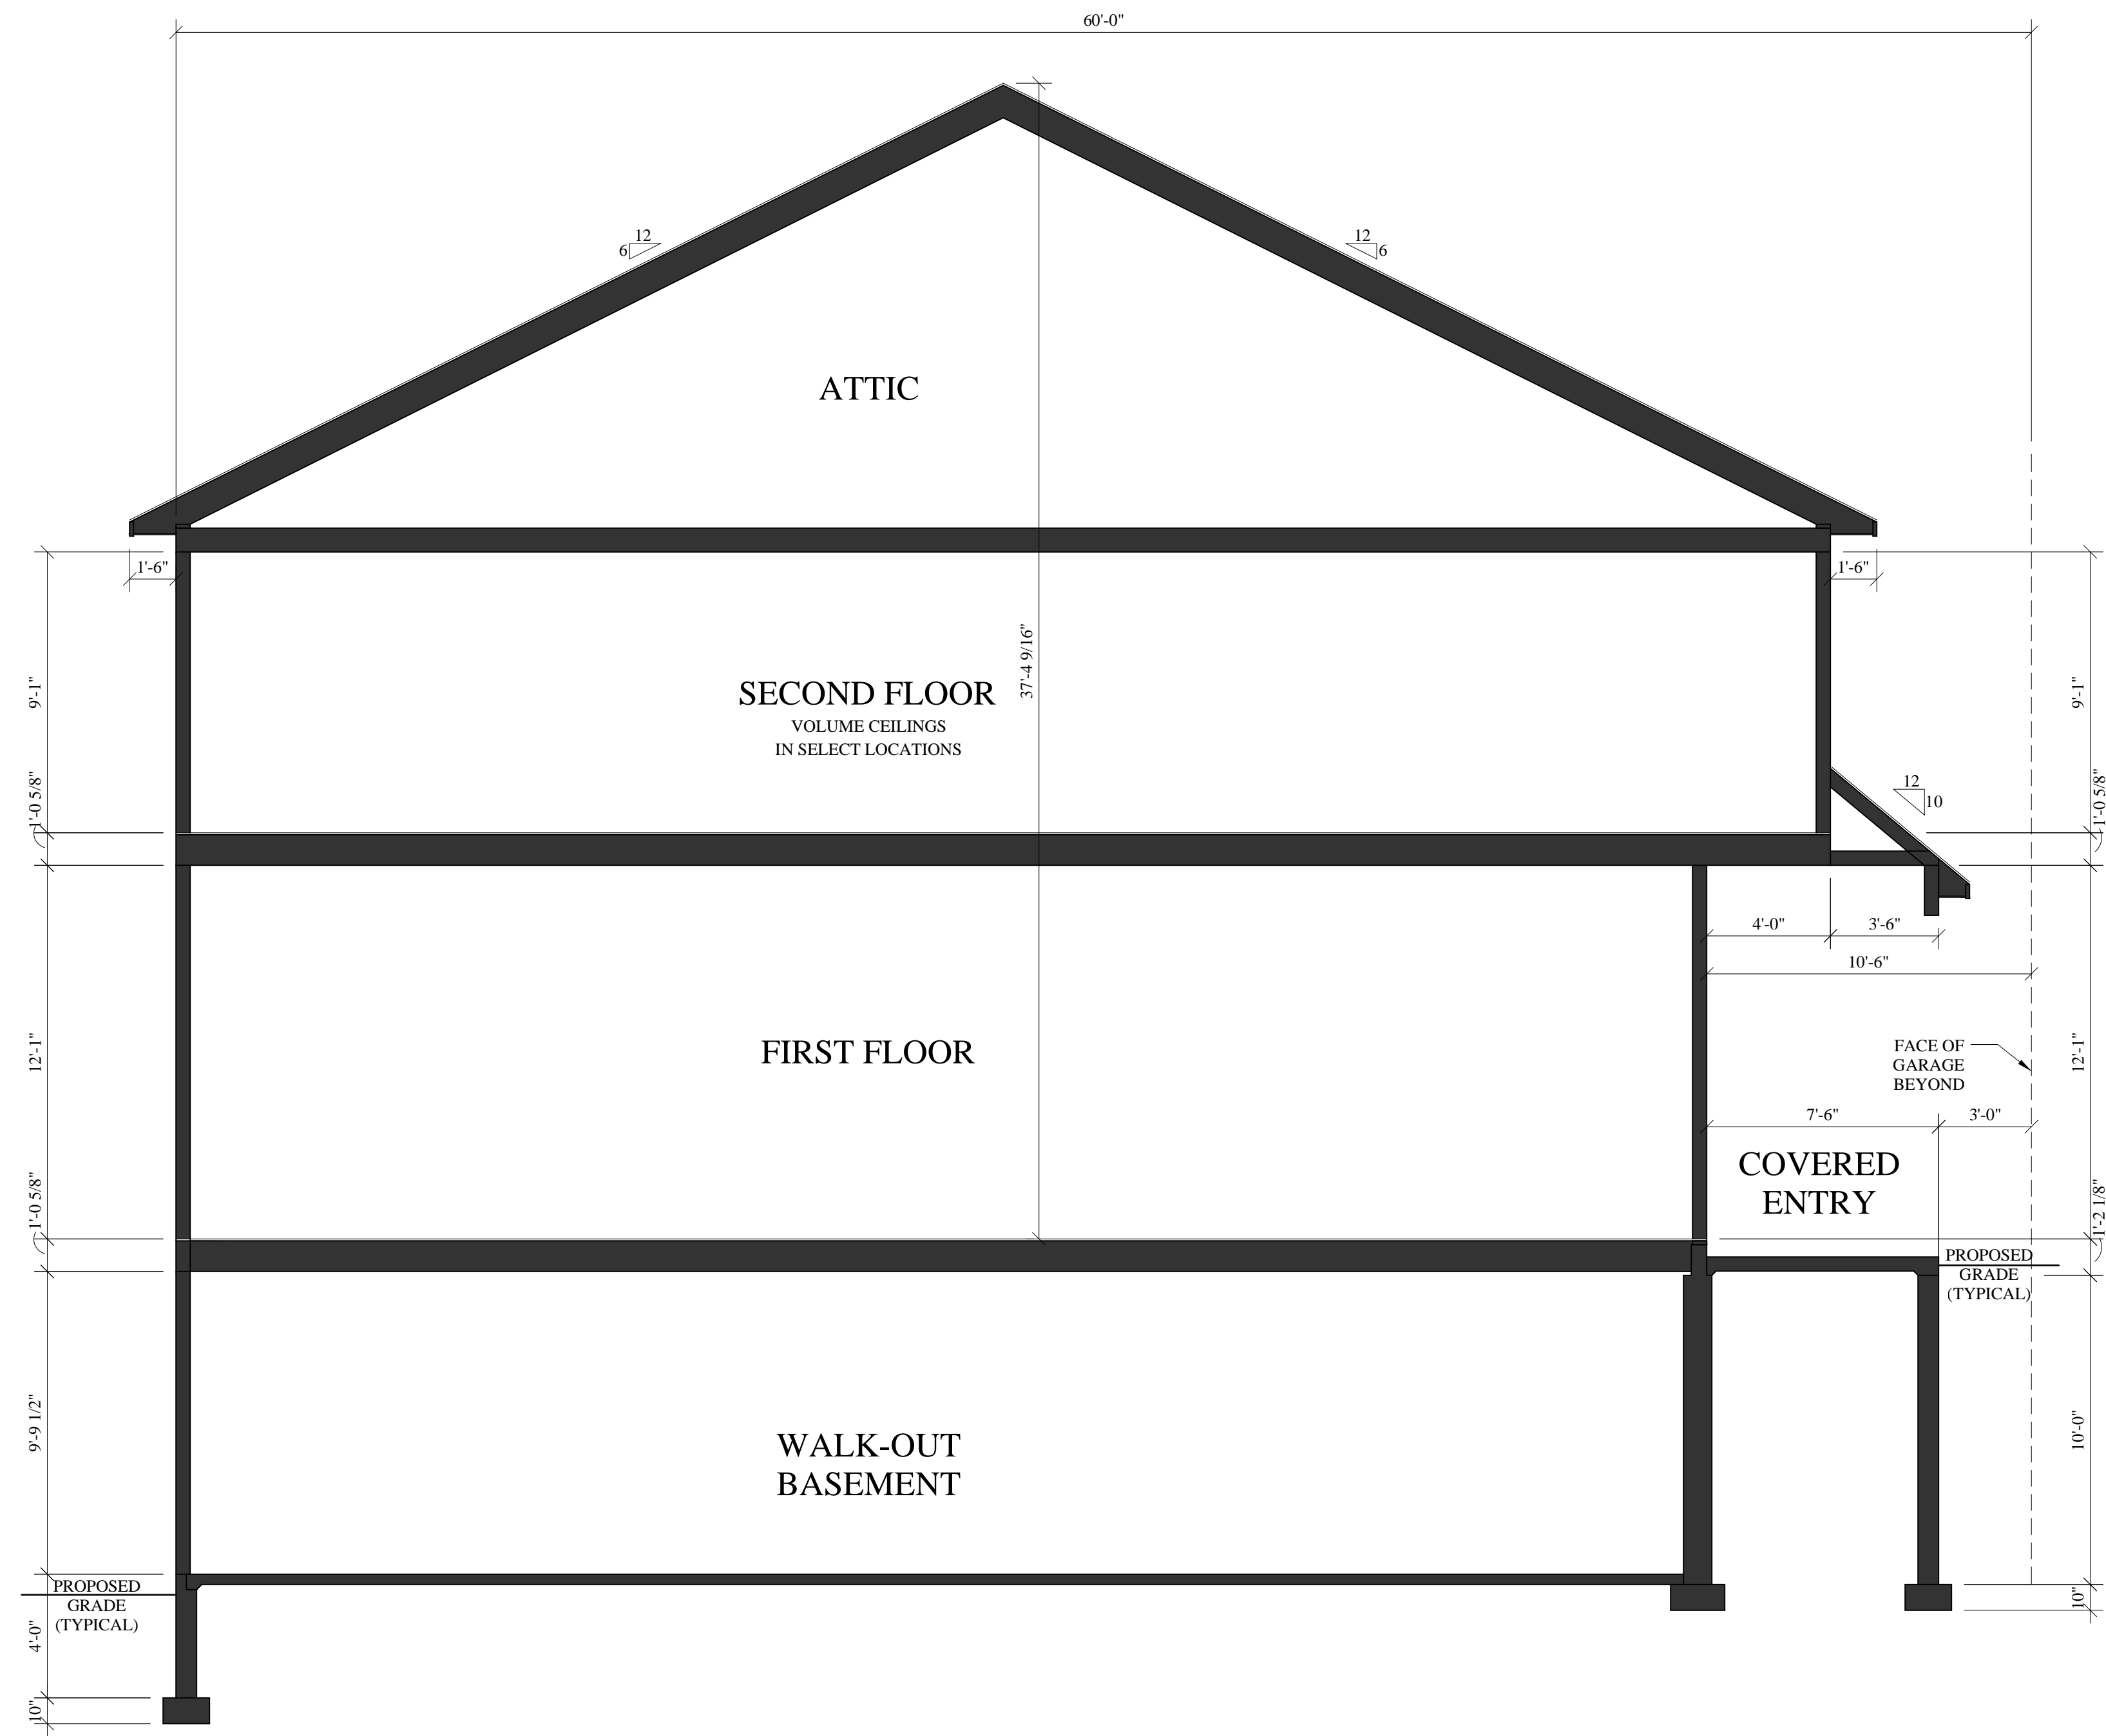

TYPICAL BUILDING SECTION
DOWNHILL


ESTATES OF HURSTMONT THE CARRIAGES

THE ARCHITECTURAL PLANS AND ELEVATIONS ARE
ARCHITECTURAL CONCEPTS. DETAILS AND DIMENSIONS
SHOWN MAY VARY FROM FINAL ARCHITECTS PLANS,
BUILDER FIELD CHANGES AND/OR SITE CONDITIONS.

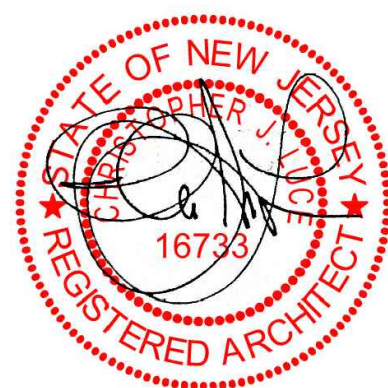

5/5/2023


562201

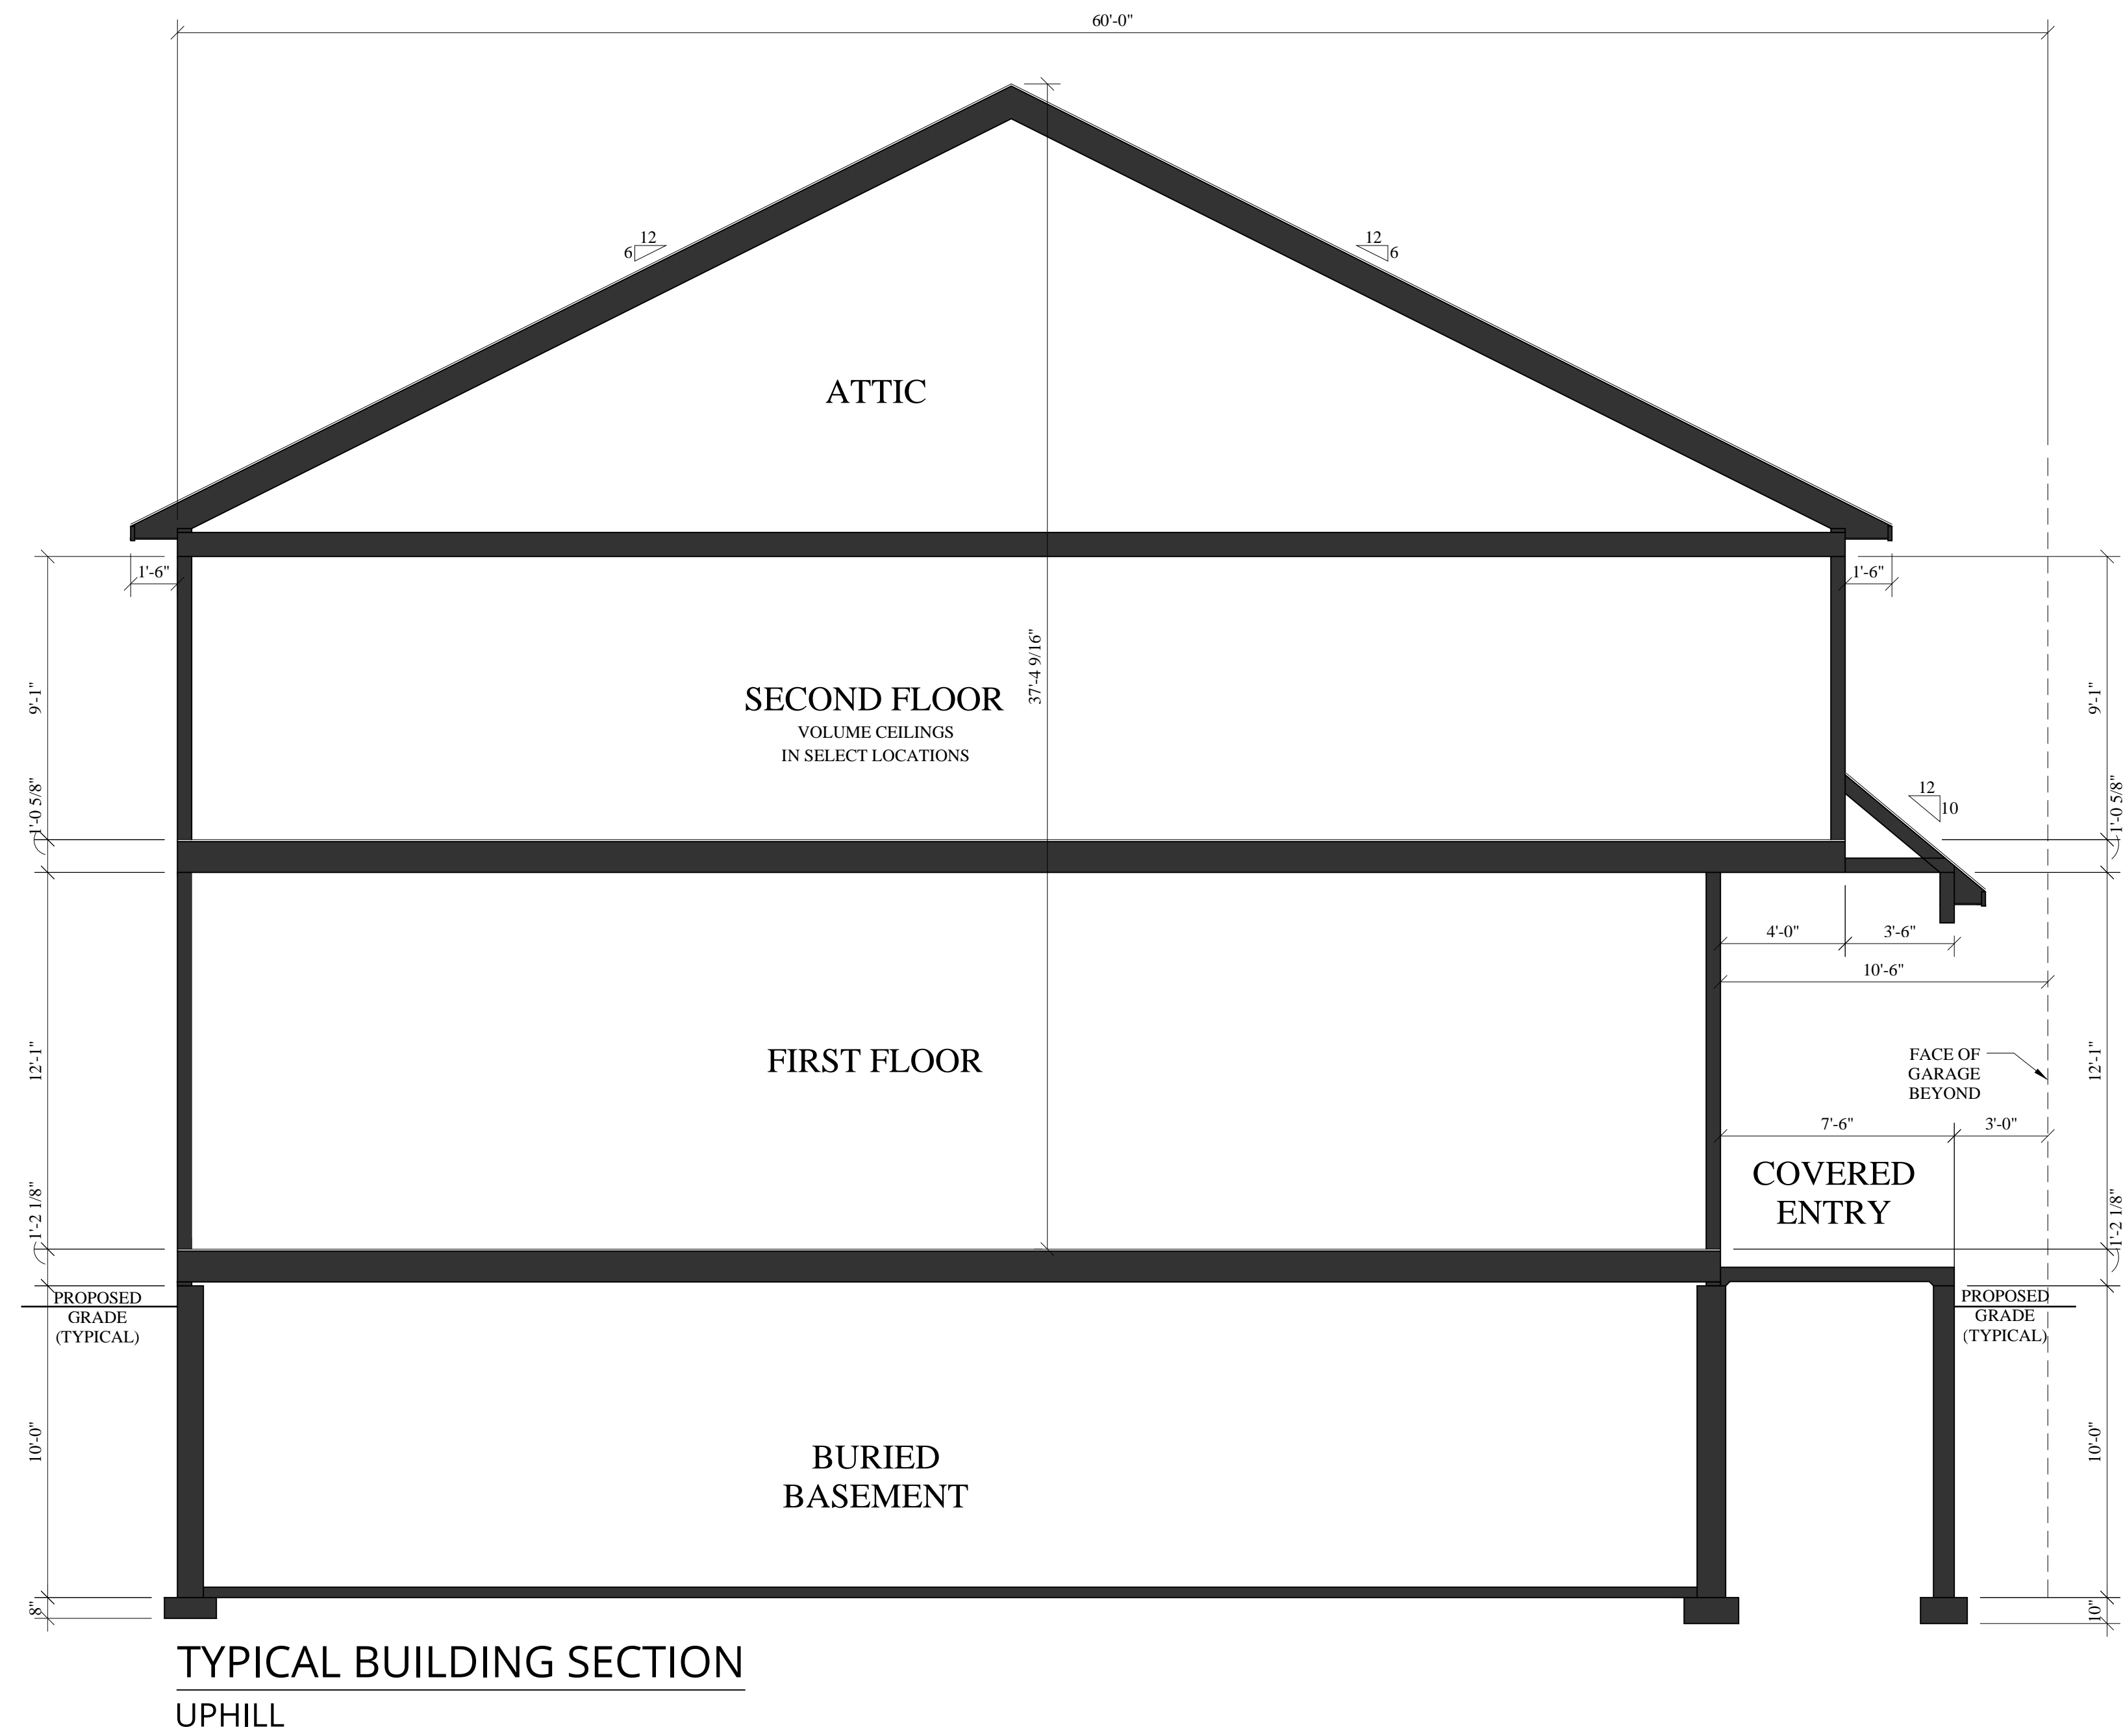

ESTATES OF HURSTMONT

THE CARRIAGES

THE ARCHITECTURAL PLANS AND ELEVATIONS ARE
ARCHITECTURAL CONCEPTS. DETAILS AND DIMENSIONS
SHOWN MAY VARY FROM FINAL ARCHITECTS PLANS,
BUILDER FIELD CHANGES AND/OR SITE CONDITIONS.

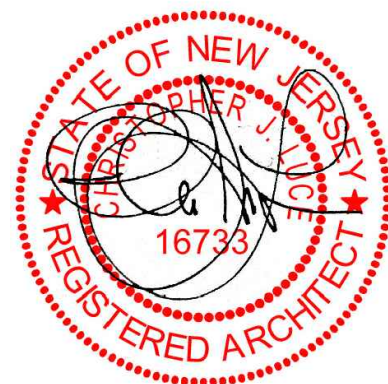

5/5/2023

562201



LOWER UNIT FLOOR PLAN
10'0" CEILING HEIGHT


SQUARE FOOTAGE	
LOWER UNIT	1,743 SQ. FT.
GARAGE	424 SQ. FT.
FRONT PORCH	33 SQ. FT.
UNIT FOOTPRINT	2,199.5 SQ.FT.

THE ARCHITECTURAL PLANS AND ELEVATIONS ARE ARCHITECTURAL CONCEPTS. DETAILS AND DIMENSIONS SHOWN MAY VARY FROM FINAL ARCHITECTS PLANS, BUILDER FIELD CHANGES AND/OR SITE CONDITIONS.

ESTATES OF HURSTMONT


THE COTTAGES

LOWER UNITS

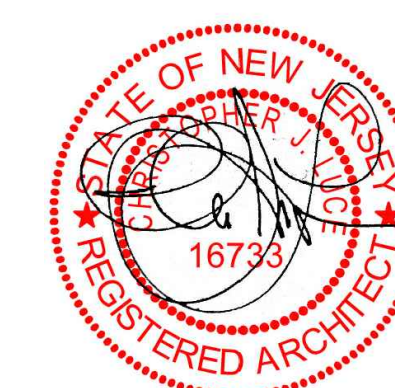

5/5/2023

562201

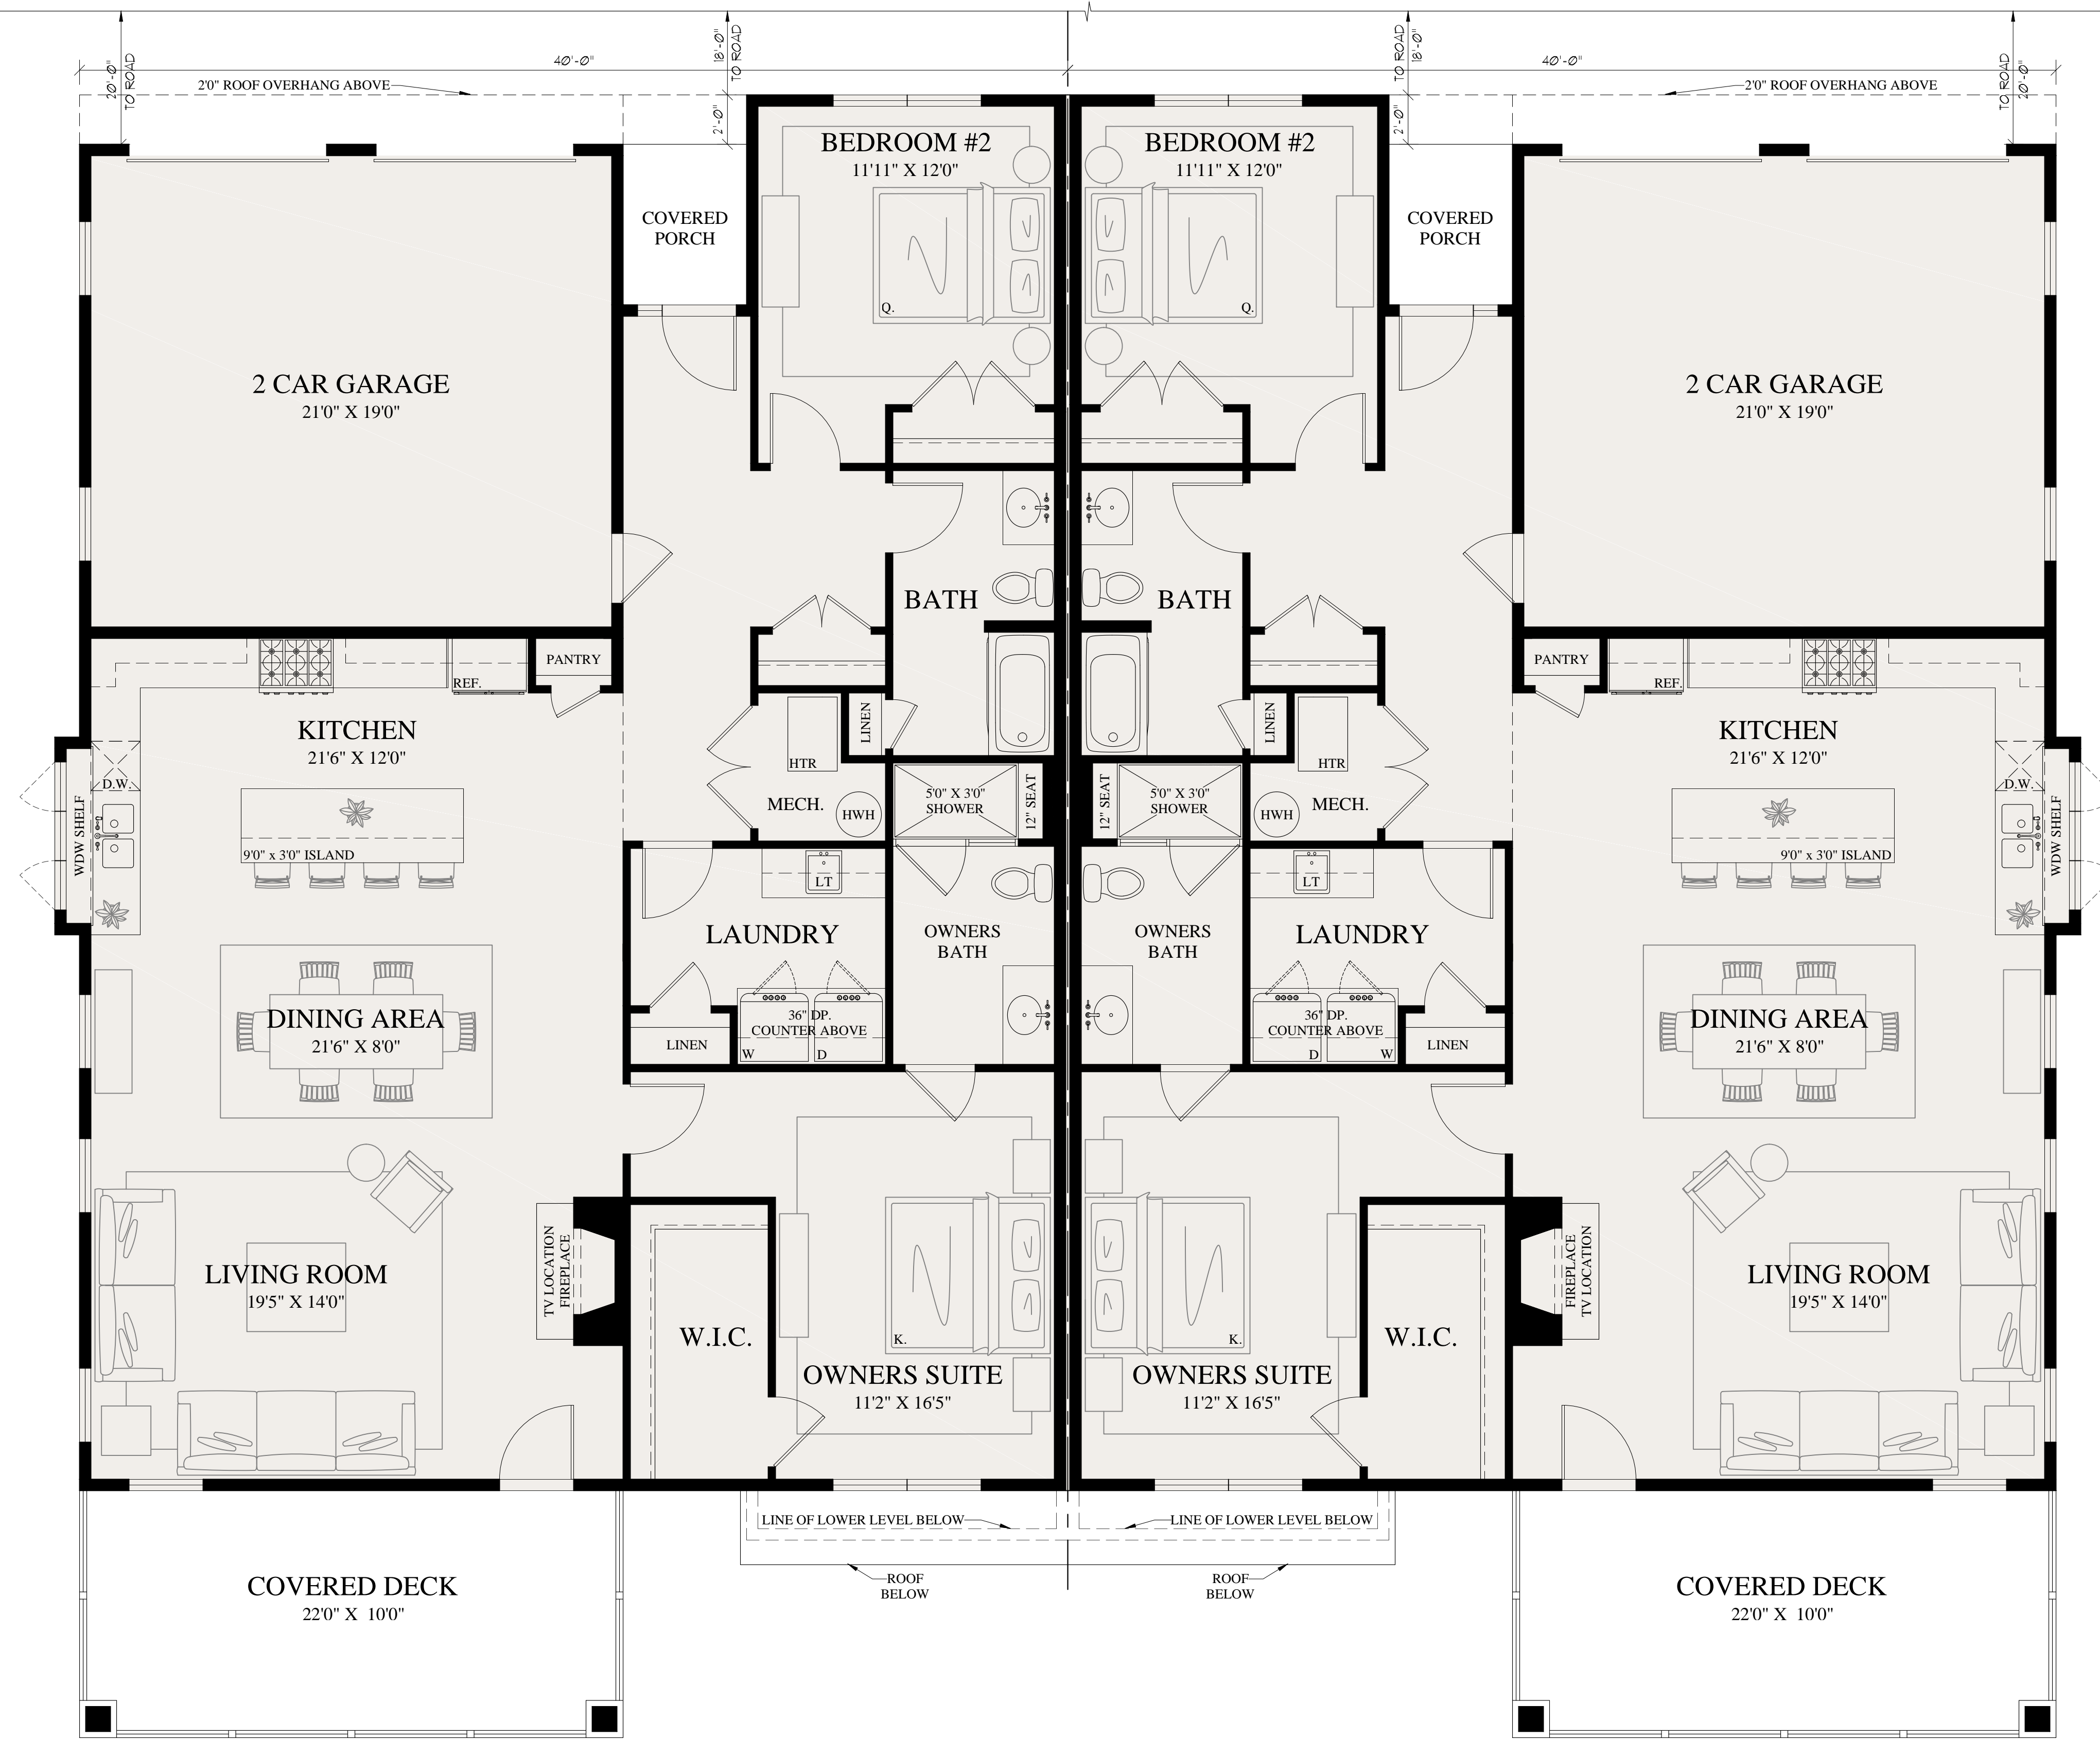

UPPER UNIT FLOOR PLAN
10'0" CEILING HEIGHT


SQUARE FOOTAGE	
UPPER UNIT	1,750 SQ. FT.
GARAGE	424 SQ. FT.
FRONT PORCH	33 SQ. FT.
COVERED DECK	220 SQ. FT.
UNIT FOOTPRINT	2,199.5 SQ.FT.

THE ARCHITECTURAL PLANS AND ELEVATIONS ARE ARCHITECTURAL CONCEPTS. DETAILS AND DIMENSIONS SHOWN MAY VARY FROM FINAL ARCHITECTS PLANS, BUILDER FIELD CHANGES AND/OR SITE CONDITIONS.

ESTATES OF HURSTMONT

THE COTTAGES

UPPER UNITS

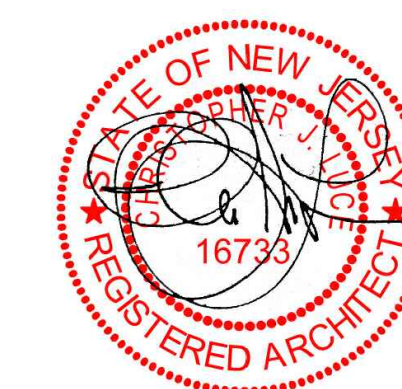

5/5/2023

562201



FRONT ELEVATION

ESTATES OF HURSTMONT
THE COTTAGES
UPPER UNITS

THE ARCHITECTURAL PLANS AND ELEVATIONS ARE ARCHITECTURAL CONCEPTS. DETAILS AND DIMENSIONS SHOWN MAY VARY FROM FINAL ARCHITECTS PLANS, BUILDER FIELD CHANGES AND/OR SITE CONDITIONS.



5/5/2023

562201



REAR ELEVATION


ESTATES OF HURSTMONT
THE COTTAGES
LOWER UNITS



5/5/2023

562201

THE ARCHITECTURAL PLANS AND ELEVATIONS ARE
ARCHITECTURAL CONCEPTS. DETAILS AND DIMENSIONS
SHOWN MAY VARY FROM FINAL ARCHITECTS PLANS,
BUILDER FIELD CHANGES AND/OR SITE CONDITIONS.

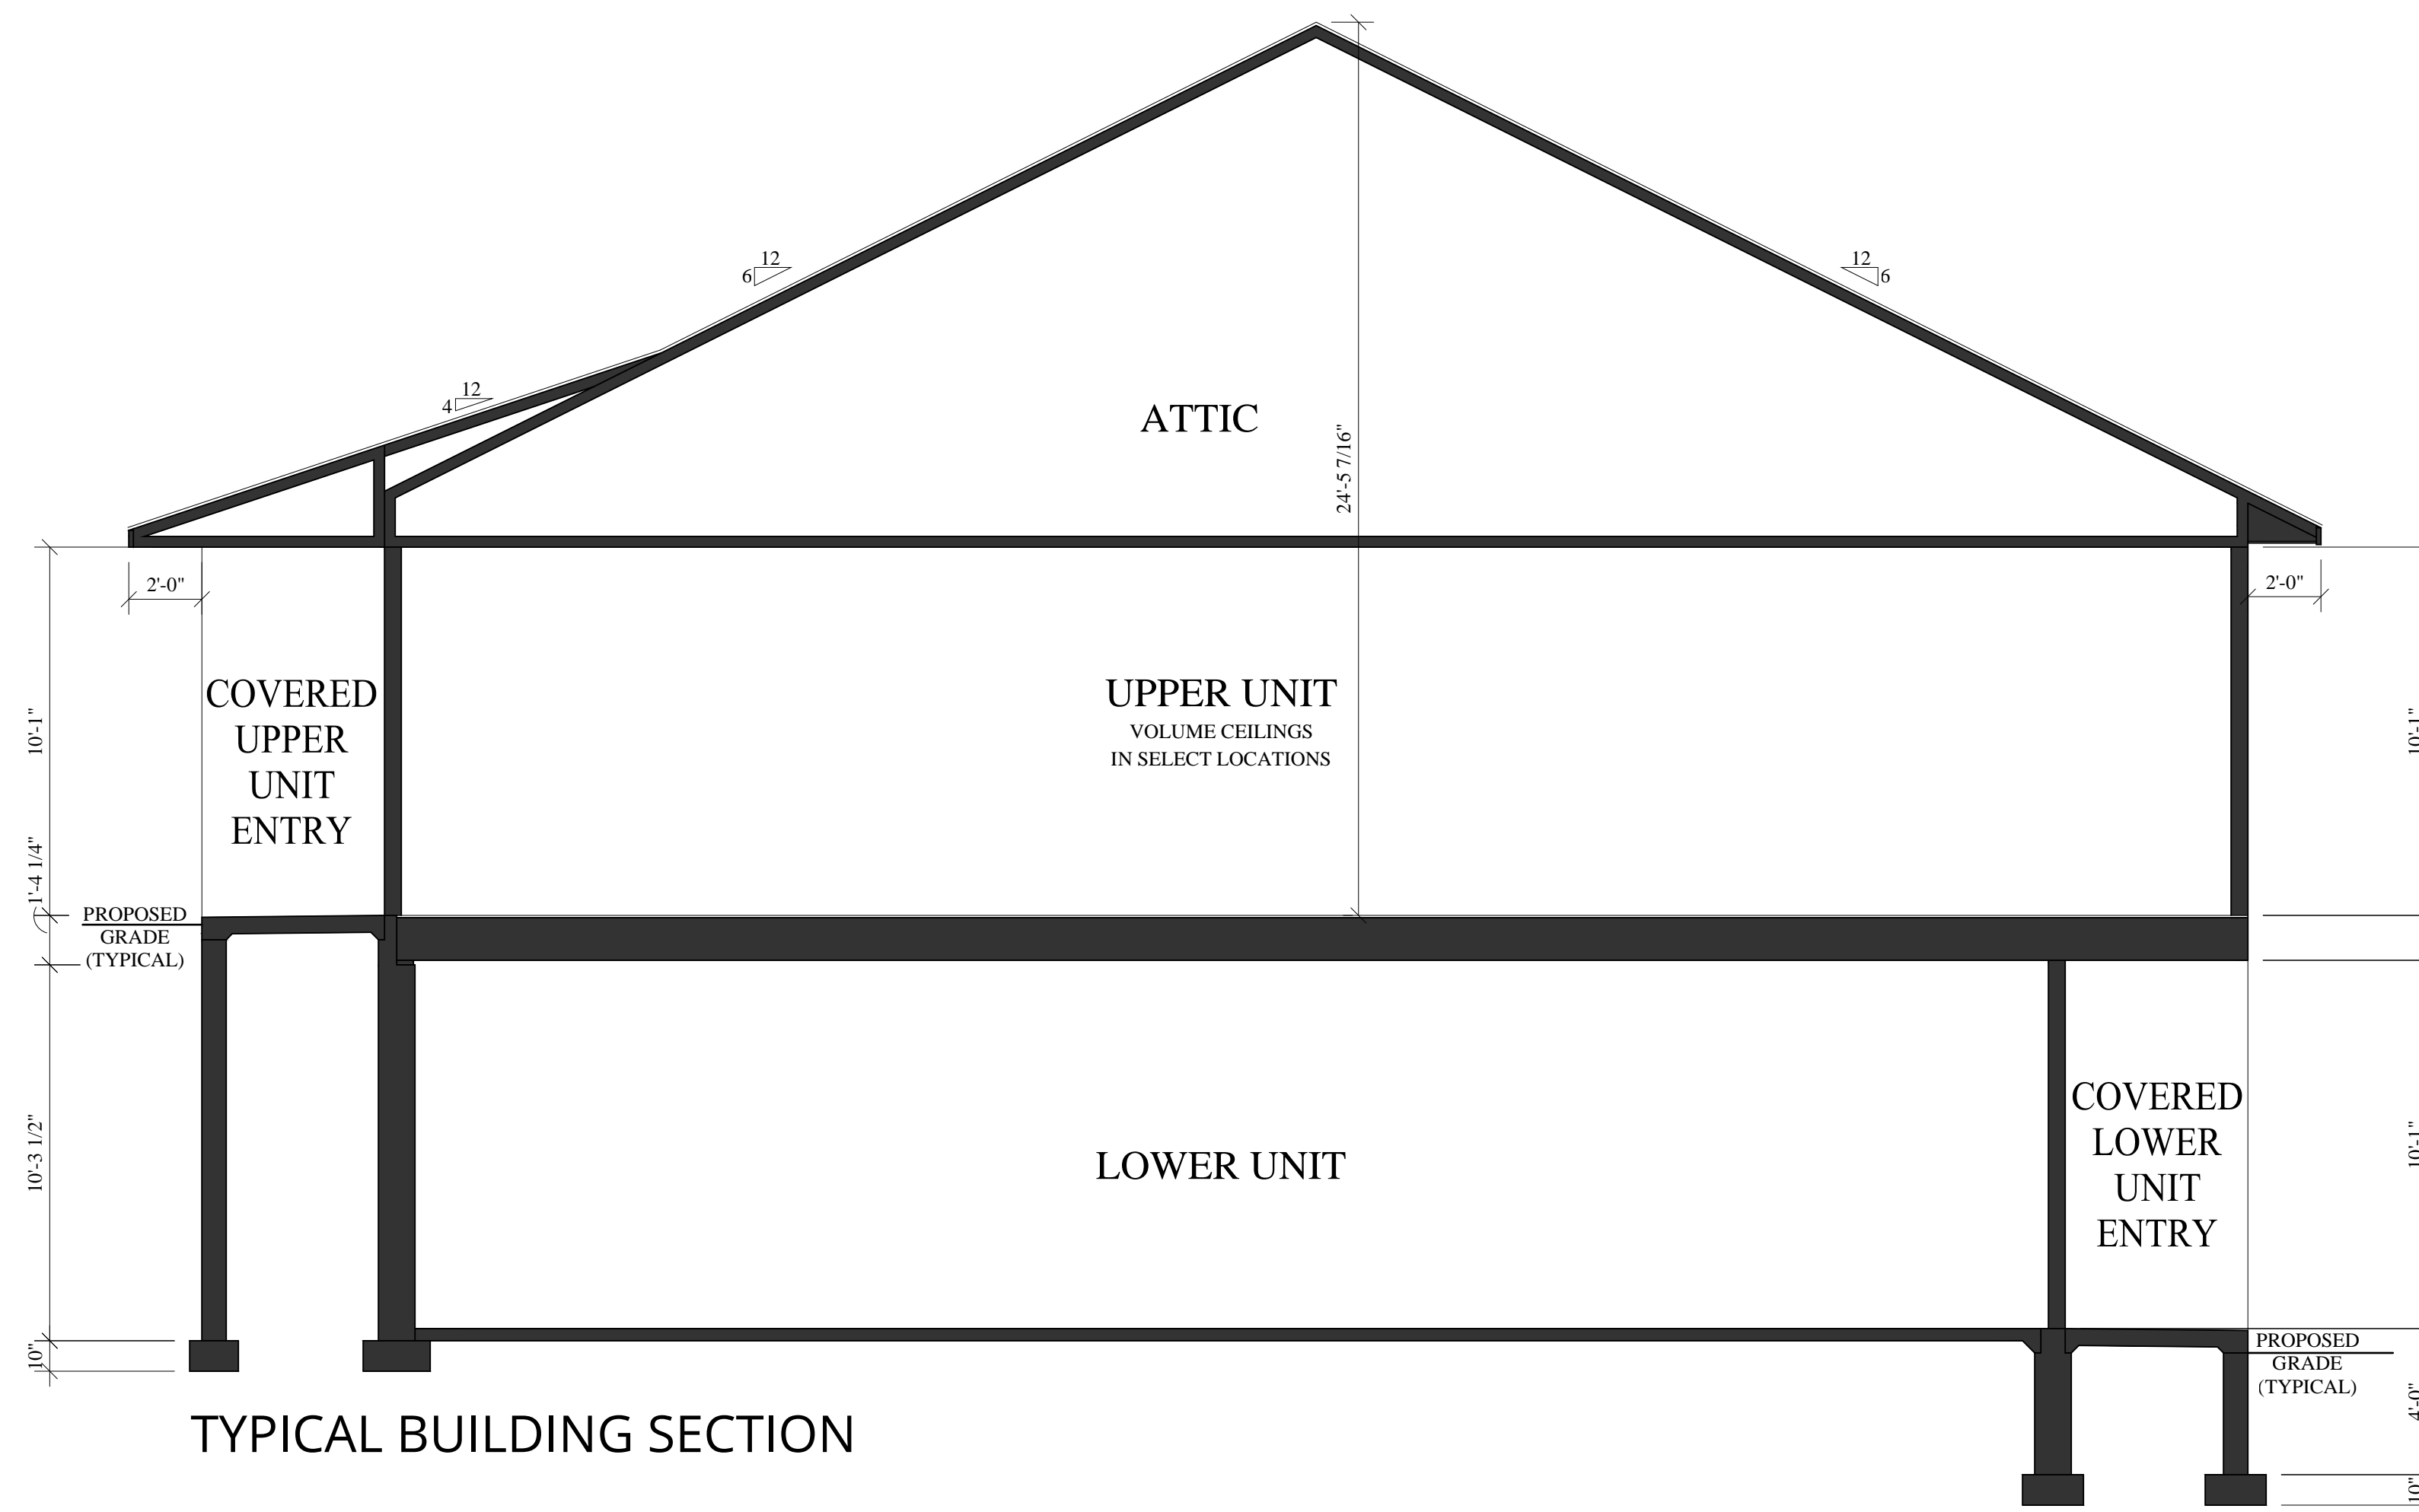


TYPICAL BUILDING SECTION

ESTATES OF HURSTMONT

THE COTTAGES

THE ARCHITECTURAL PLANS AND ELEVATIONS ARE ARCHITECTURAL CONCEPTS. DETAILS AND DIMENSIONS SHOWN MAY VARY FROM FINAL ARCHITECTS PLANS, BUILDER FIELD CHANGES AND/OR SITE CONDITIONS.

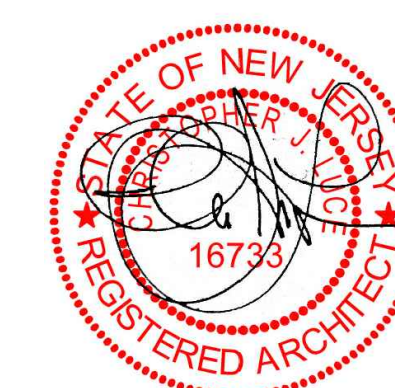

5/5/2023

562201




FRONT ELEVATION

ESTATES OF HURSTMONT

WATER TREATMENT BUILDING

THE ARCHITECTURAL PLANS AND ELEVATIONS ARE ARCHITECTURAL CONCEPTS. DETAILS AND DIMENSIONS SHOWN MAY VARY FROM FINAL ARCHITECTS PLANS, BUILDER FIELD CHANGES AND/OR SITE CONDITIONS.

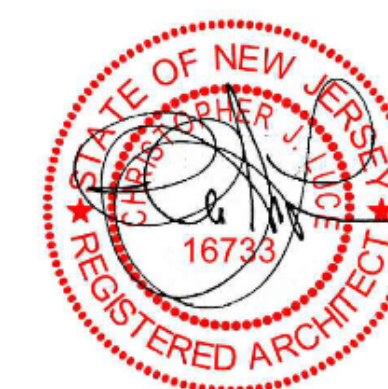

5/5/2023

562201

COPYRIGHT BY LUCE ARCHITECTS 2023. ALL RIGHTS RESERVED. NO ALTERATIONS, REPRODUCTIONS OR USE OF ANY PART OF CONTENTS MAY BE MADE WITHOUT THE EXPRESSED WRITTEN PERMISSION OF THE AUTHOR.



STREETSCAPE

ESTATES OF HURSTMONT
ENTRANCE MONUMENT

THE ARCHITECTURAL PLANS AND ELEVATIONS ARE
ARCHITECTURAL CONCEPTS. DETAILS AND DIMENSIONS
SHOWN MAY VARY FROM FINAL ARCHITECTS PLANS,
BUILDER FIELD CHANGES AND/OR SITE CONDITIONS.



5/5/2023

562201

COPYRIGHT BY LUCE ARCHITECTS 2023. ALL RIGHTS RESERVED. NO ALTERATIONS, REPRODUCTIONS OR USE OF ANY PART OF CONTENTS MAY BE MADE WITHOUT THE EXPRESSED WRITTEN PERMISSION OF THE AUTHOR.